




Do not scale off this drawing
All dimensions should be checked on site
E. & O.E.

© ACCESS IRRIGATION LTD

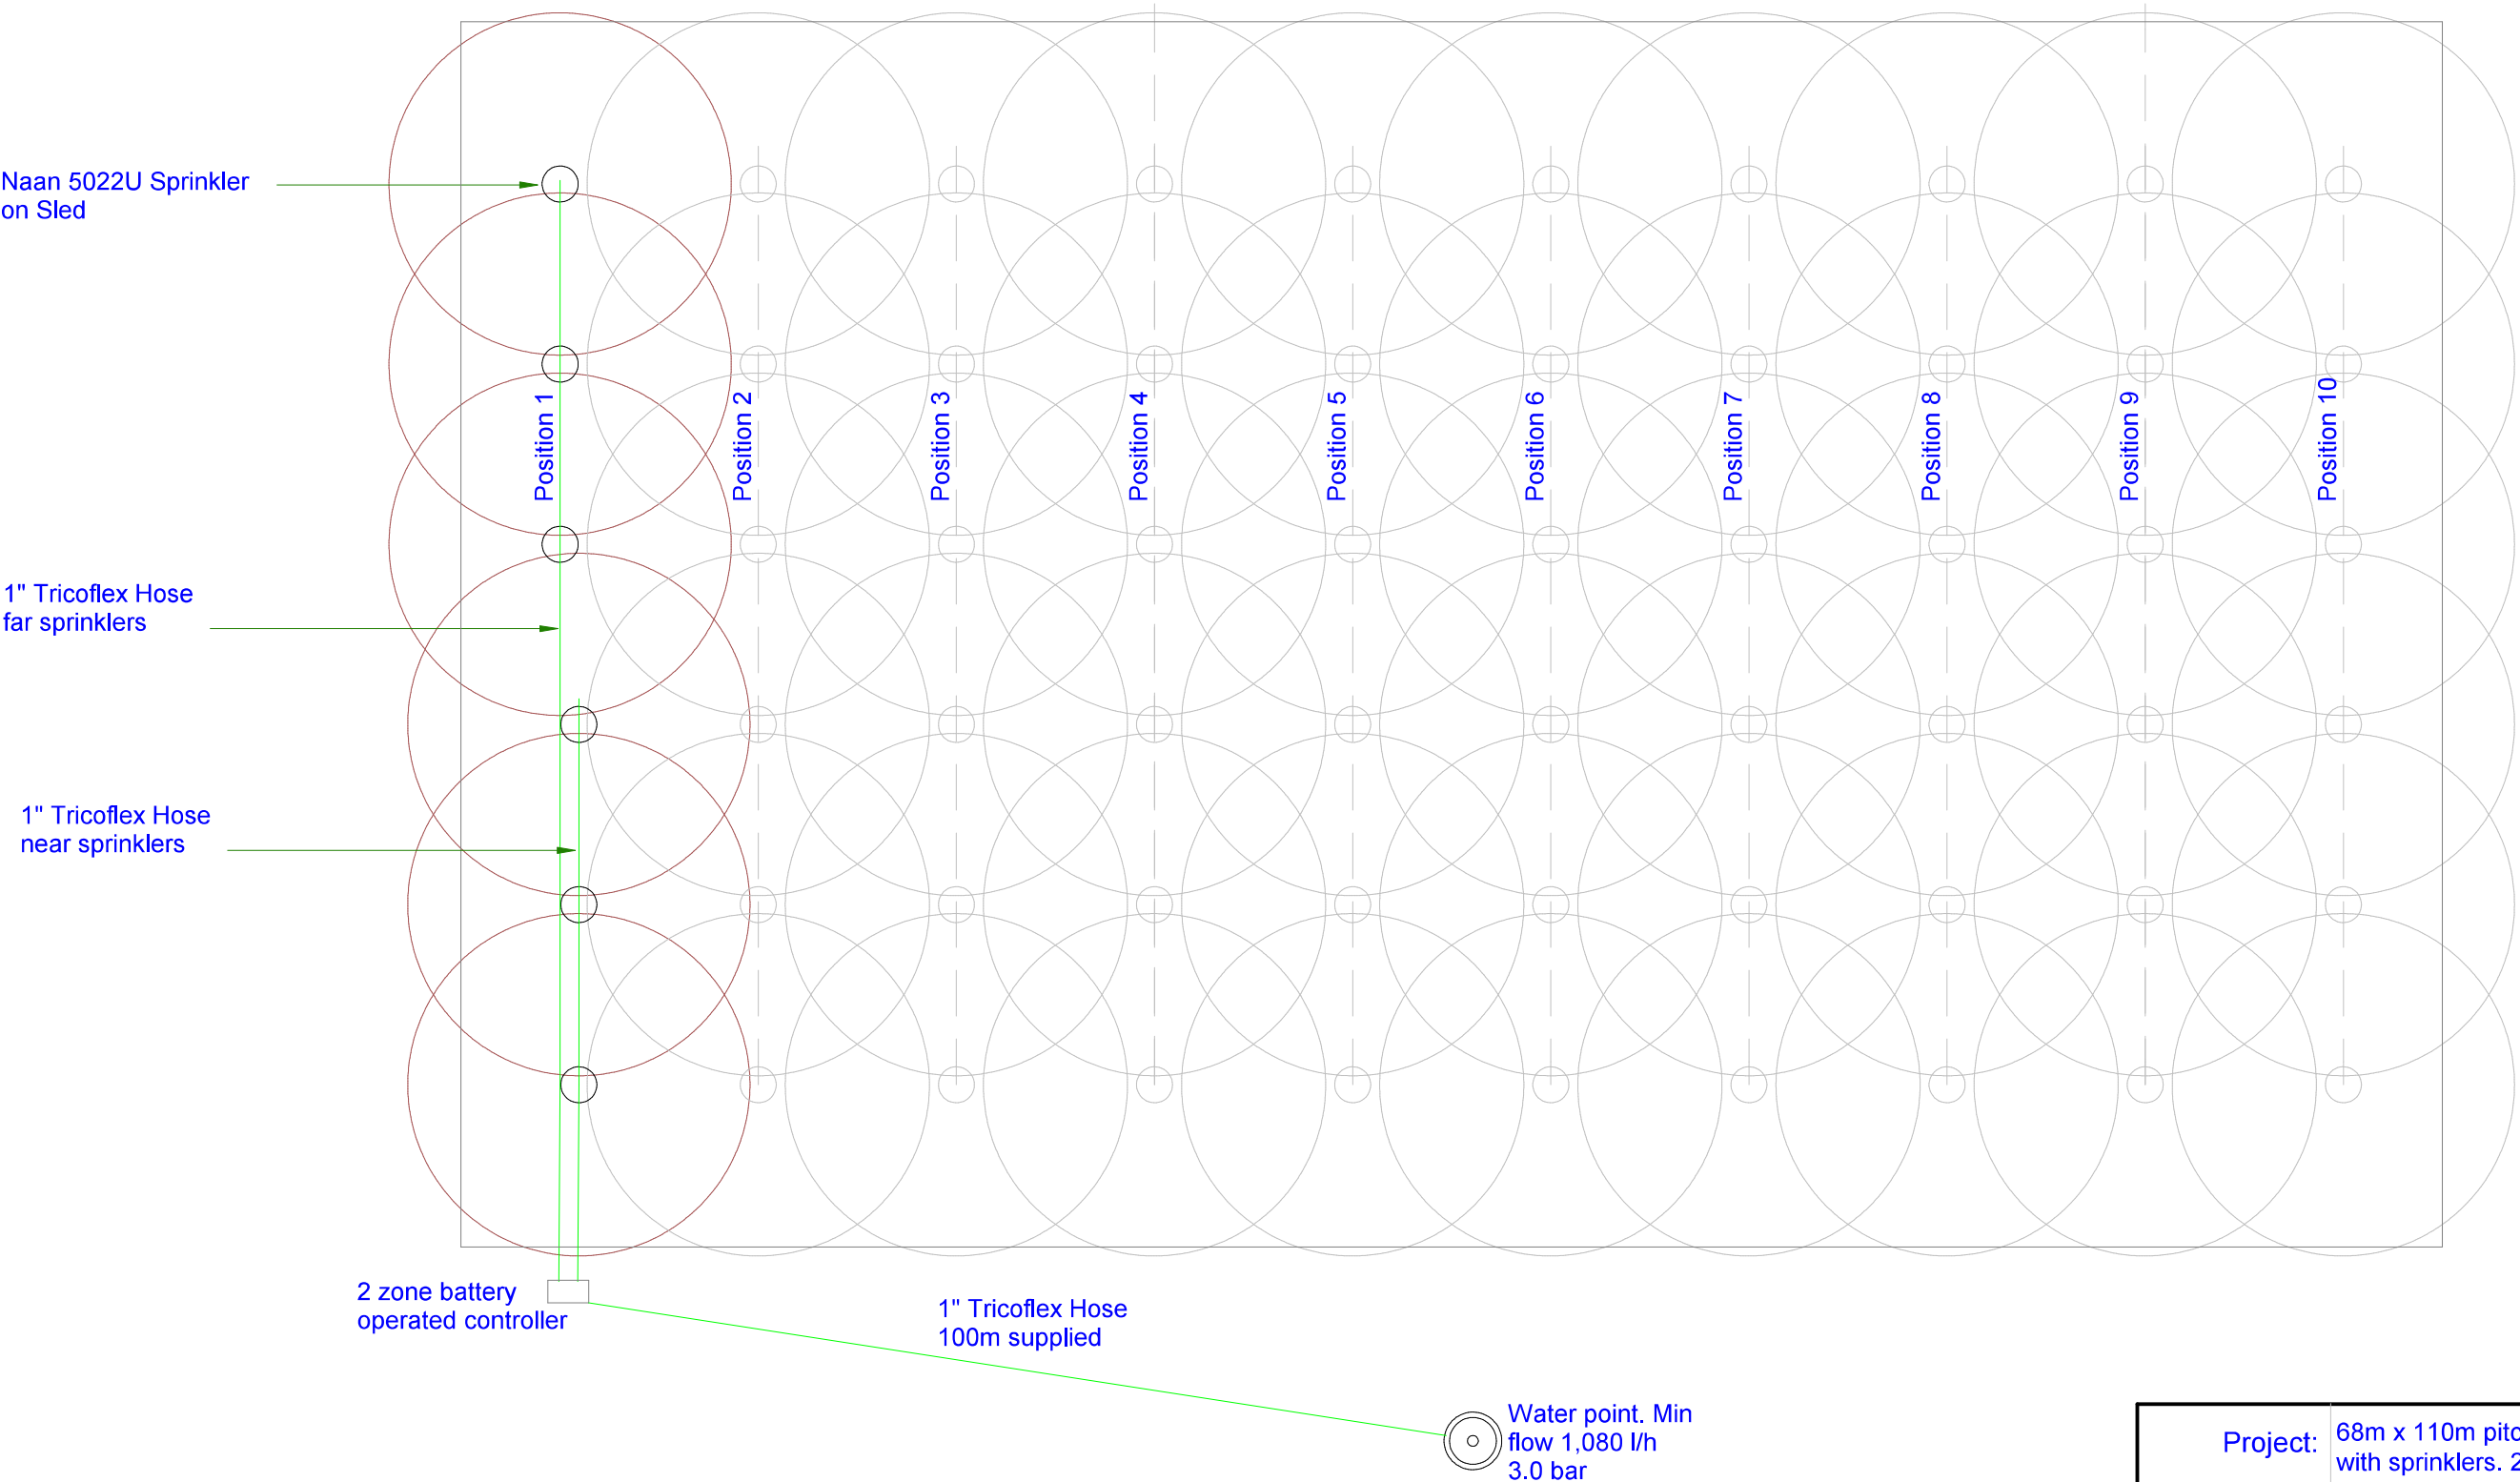

Project:	68m x 110m pitch with temporary risers with sprinklers. 2-zone battery controller		
Title:			
Scale:			
Date:			
Drawing No:			