


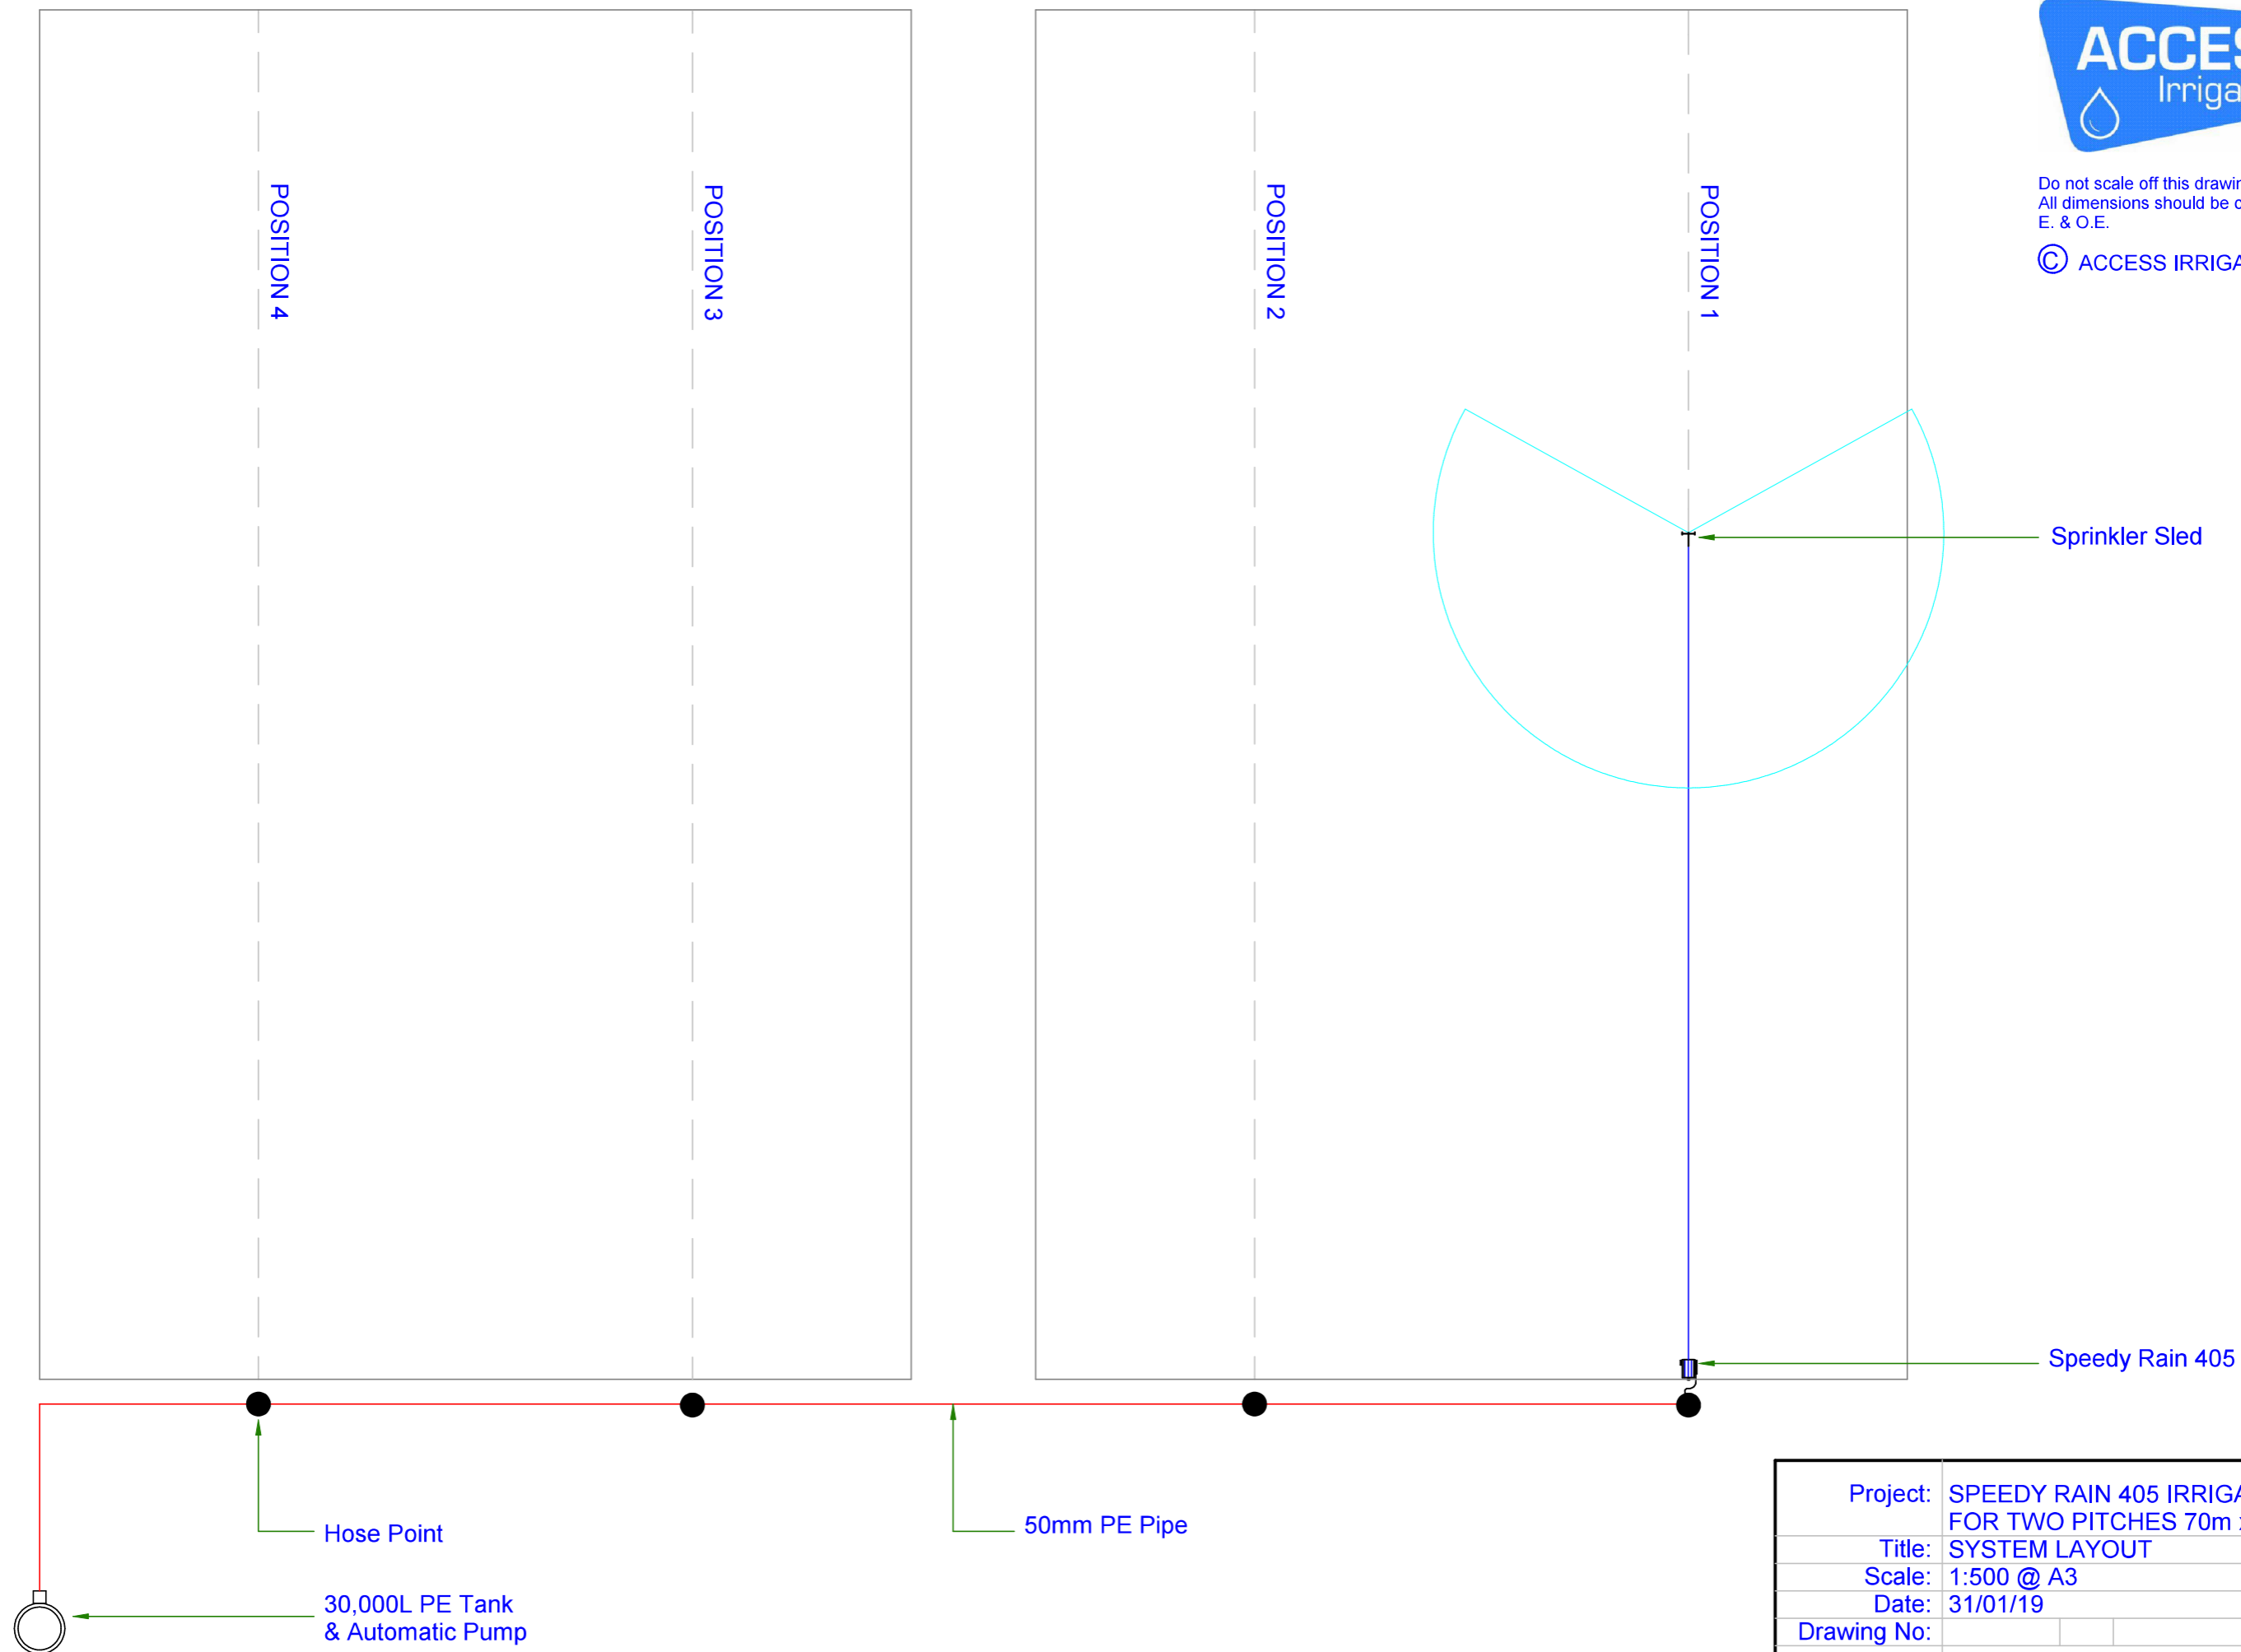

Do not scale off this drawing
All dimensions should be checked on site
E. & O.E.

© ACCESS IRRIGATION LTD



Project:	SPEEDY RAIN 405 IRRIGATOR FOR TWO PITCHES 70m x 110m		
Title:	SYSTEM LAYOUT		
Scale:	1:500 @ A3		
Date:	31/01/19		
Drawing No:			