





Do not scale off this drawing
All dimensions should be checked on site
E. & O.E.

© ACCESS IRRIGATION LTD

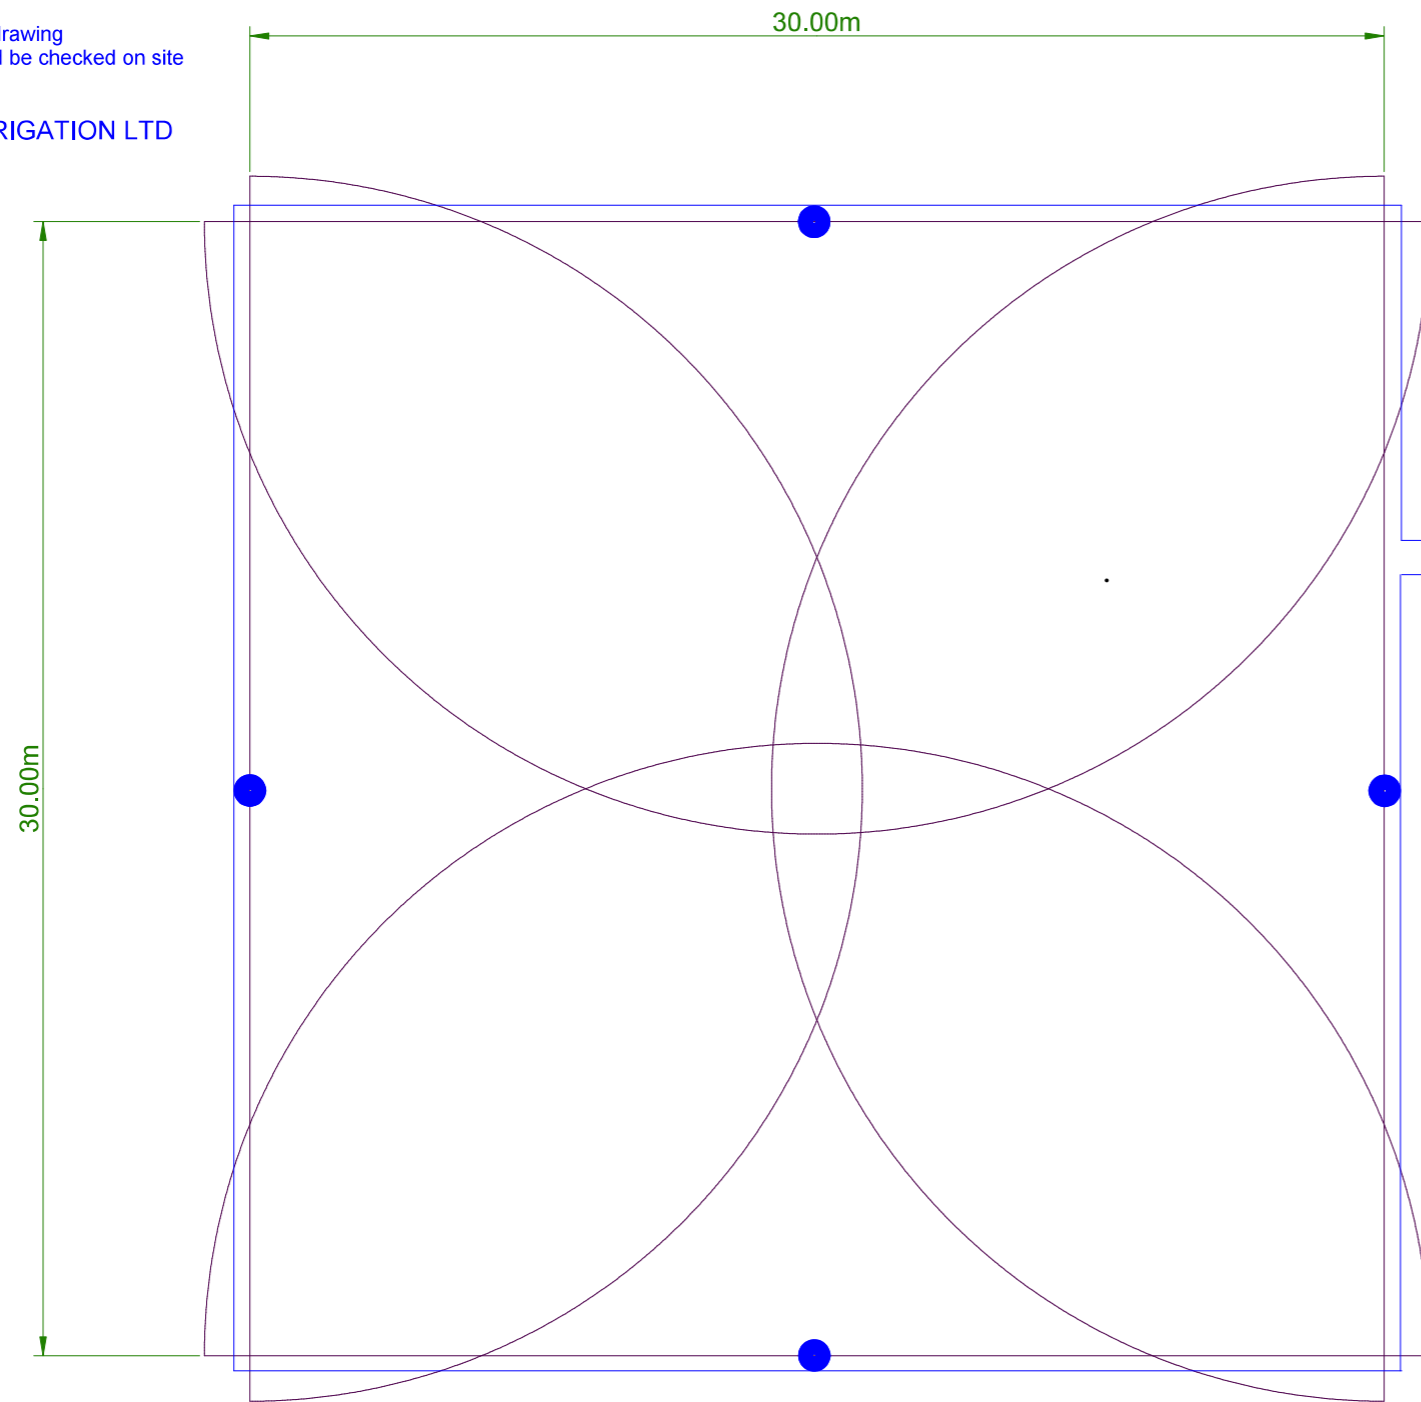


PUMP SUPPLY MAX 90M

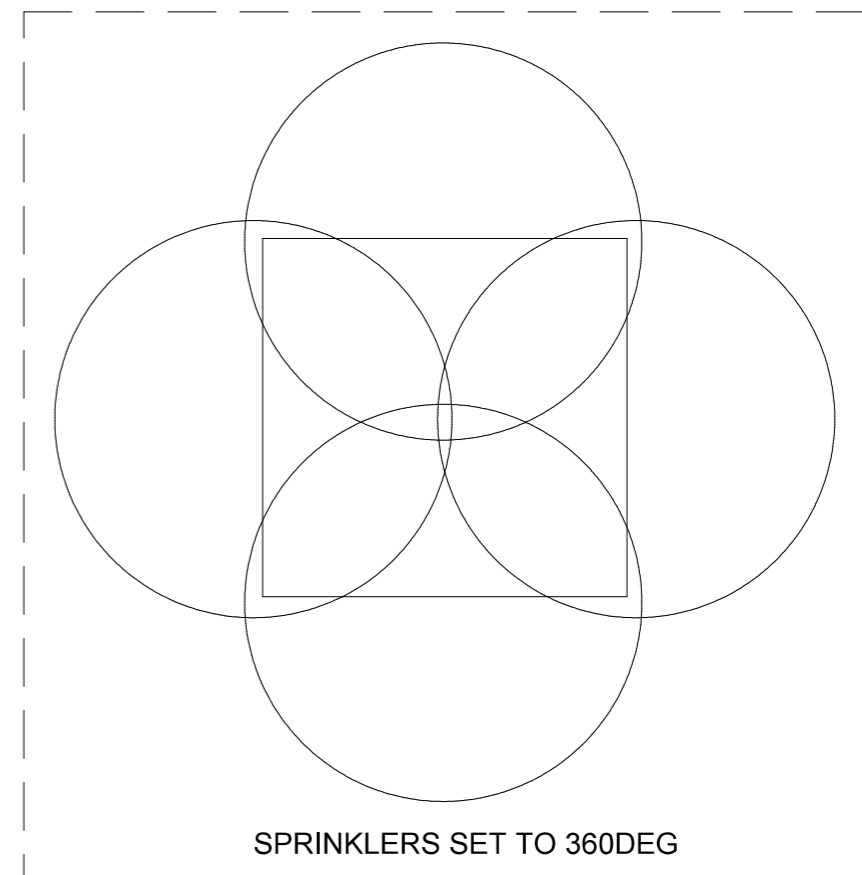

SPRINKLERS SET TO 360DEG

KEY

RAINBIRD 551 POP-UP
32MM SUPPLY PIPE

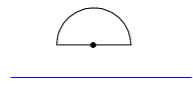

Project:

Title: Cricket Square Pop-up System

Scale: 1:200@A3

Date:

Drawing No:
