



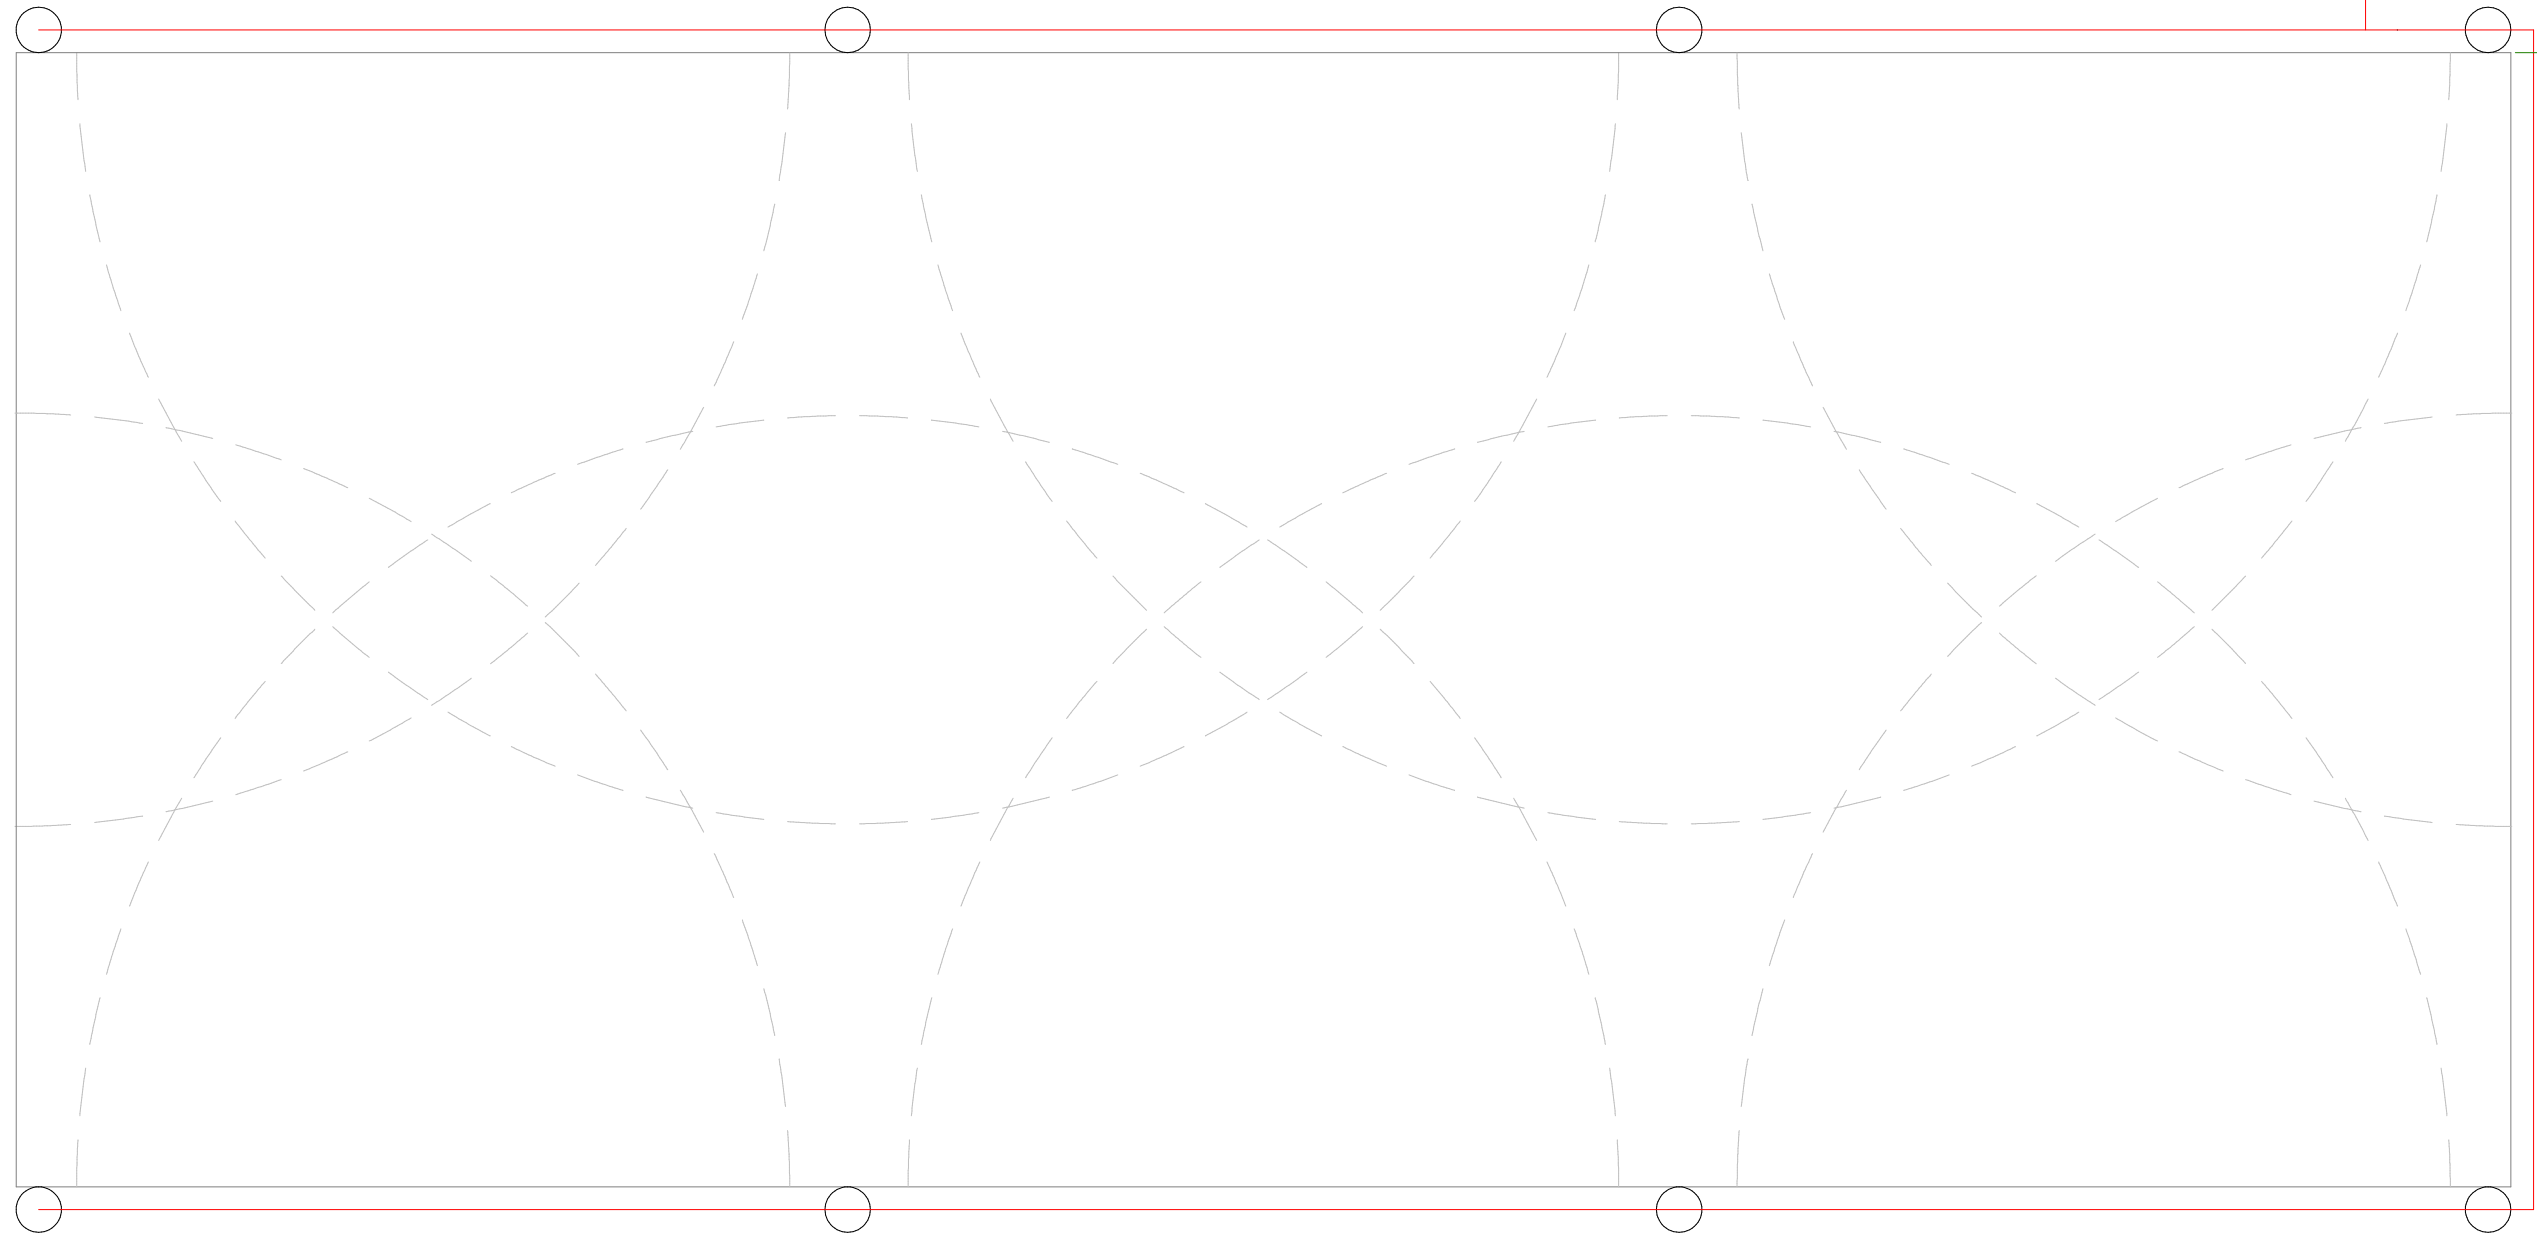

Do not scale off this drawing
All dimensions should be checked on site
E. & O.E.

© ACCESS IRRIGATION LTD

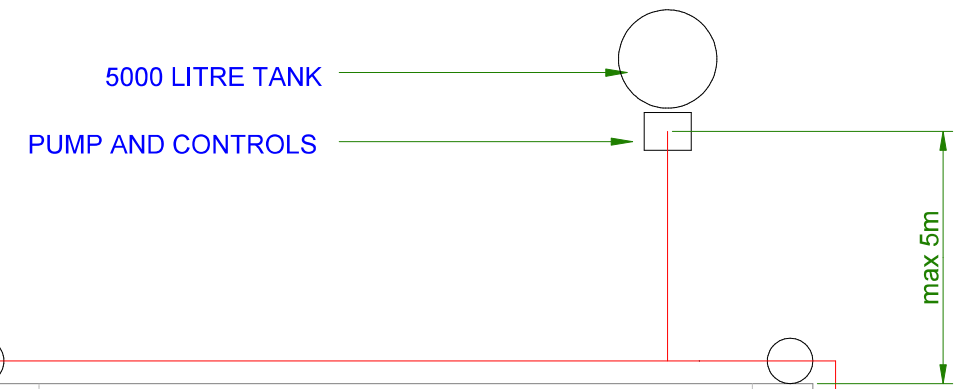

KEY

-  HUNTER I25 SPRINKLER
-  MDPE PIPE

Project:	SMP36
Title:	30 X 60 RIDING ARENA LAYOUT
Scale:	1:200 @ A3
Date:	15/01/2021
Drawing No:	