



Cricket Pitch Watering

Drawing Ref: 5401	Description: Portable sprinkler system for cricket square. System uses 3 no. Naan 5022U sprinklers on sled risers, linked with 50m x 3/4" hose. Hose trolley included. A water supply delivering 1080 l/h at 3 bar is required.	Guide Price £385
Drawing Ref: 5402	Description: Large travelling sprinklers with 54,000 litre galvanised storage tank, steel tank cover, automatic pump and distribution pipework.	Guide Price £13,250
Drawing Ref: 5403	Description: Automatic pop-up sprinkler system for 30m x 30m pitch cricket square. System includes 4 no. Hunter I40 pop-ups with turf caps, solenoid valve chamber located at field perimeter, 5,000 litre plastic storage tank, Lowara e-sv series pump and Heron controller with rain sensor. Guide Price assumes that solenoid valves are no more than 100m from tank and pump.	Guide Price £7750
Drawing Ref:	Description:	Guide Price £



Cricket Pitch Watering


Drawing Ref:

5401

Notes:

Crick, Northampton NN6 7XS
01788 823811
sales@access-irrigation.co.uk
www.access-irrigation.co.uk

PORTABLE SPRINKLER SYSTEM FOR CRICKET SQUARE

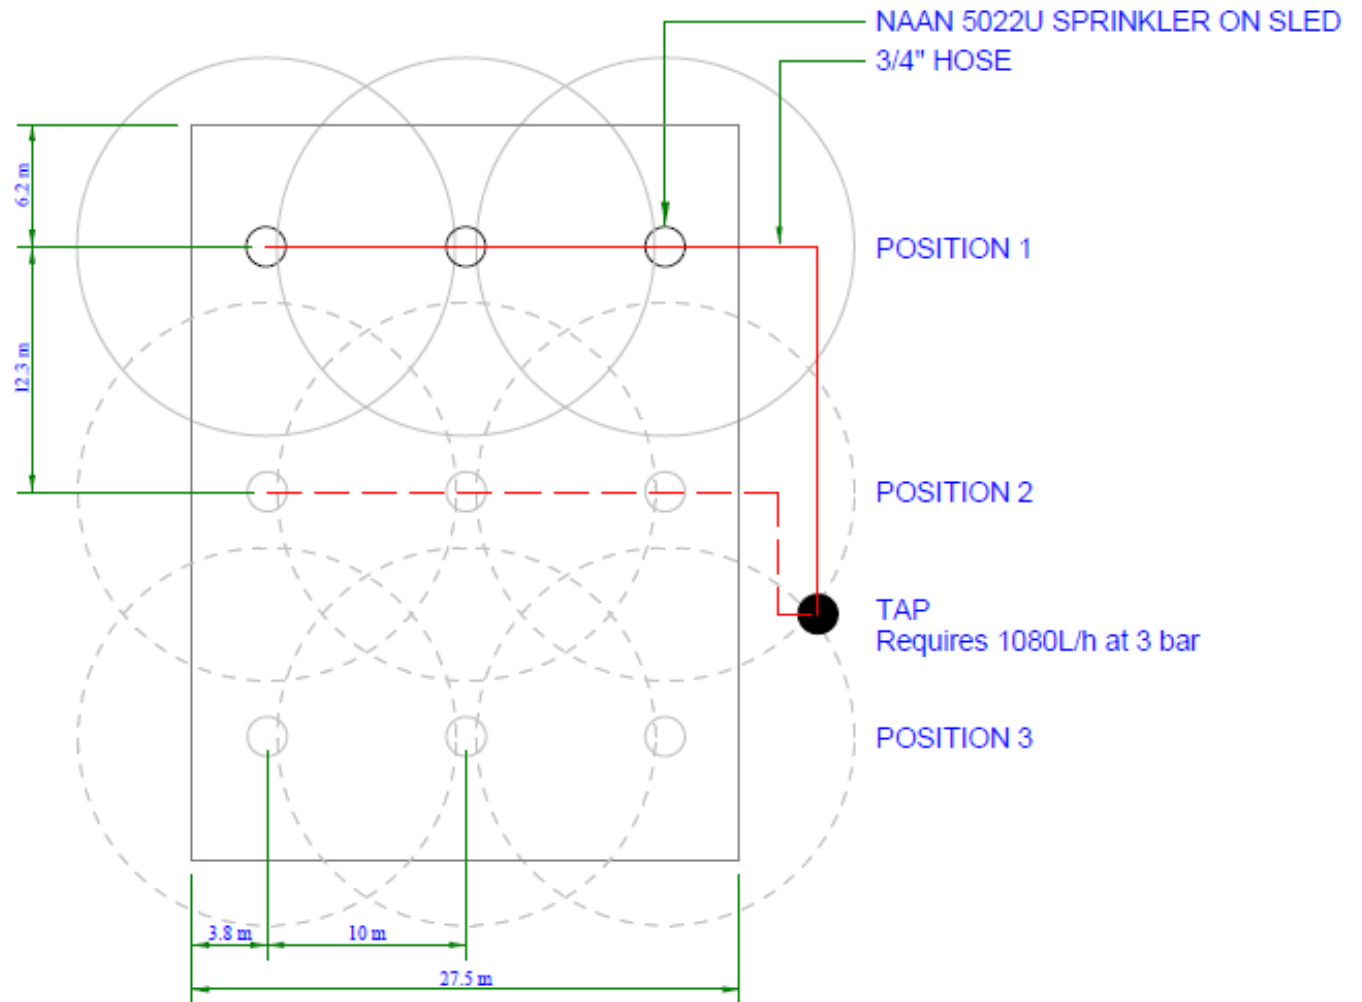




Cricket Pitch Watering

Drawing Ref:
5402

Notes:

Crick, Northampton NN6 7XS
01788 823811
sales@access-irrigation.co.uk
www.access-irrigation.co.uk

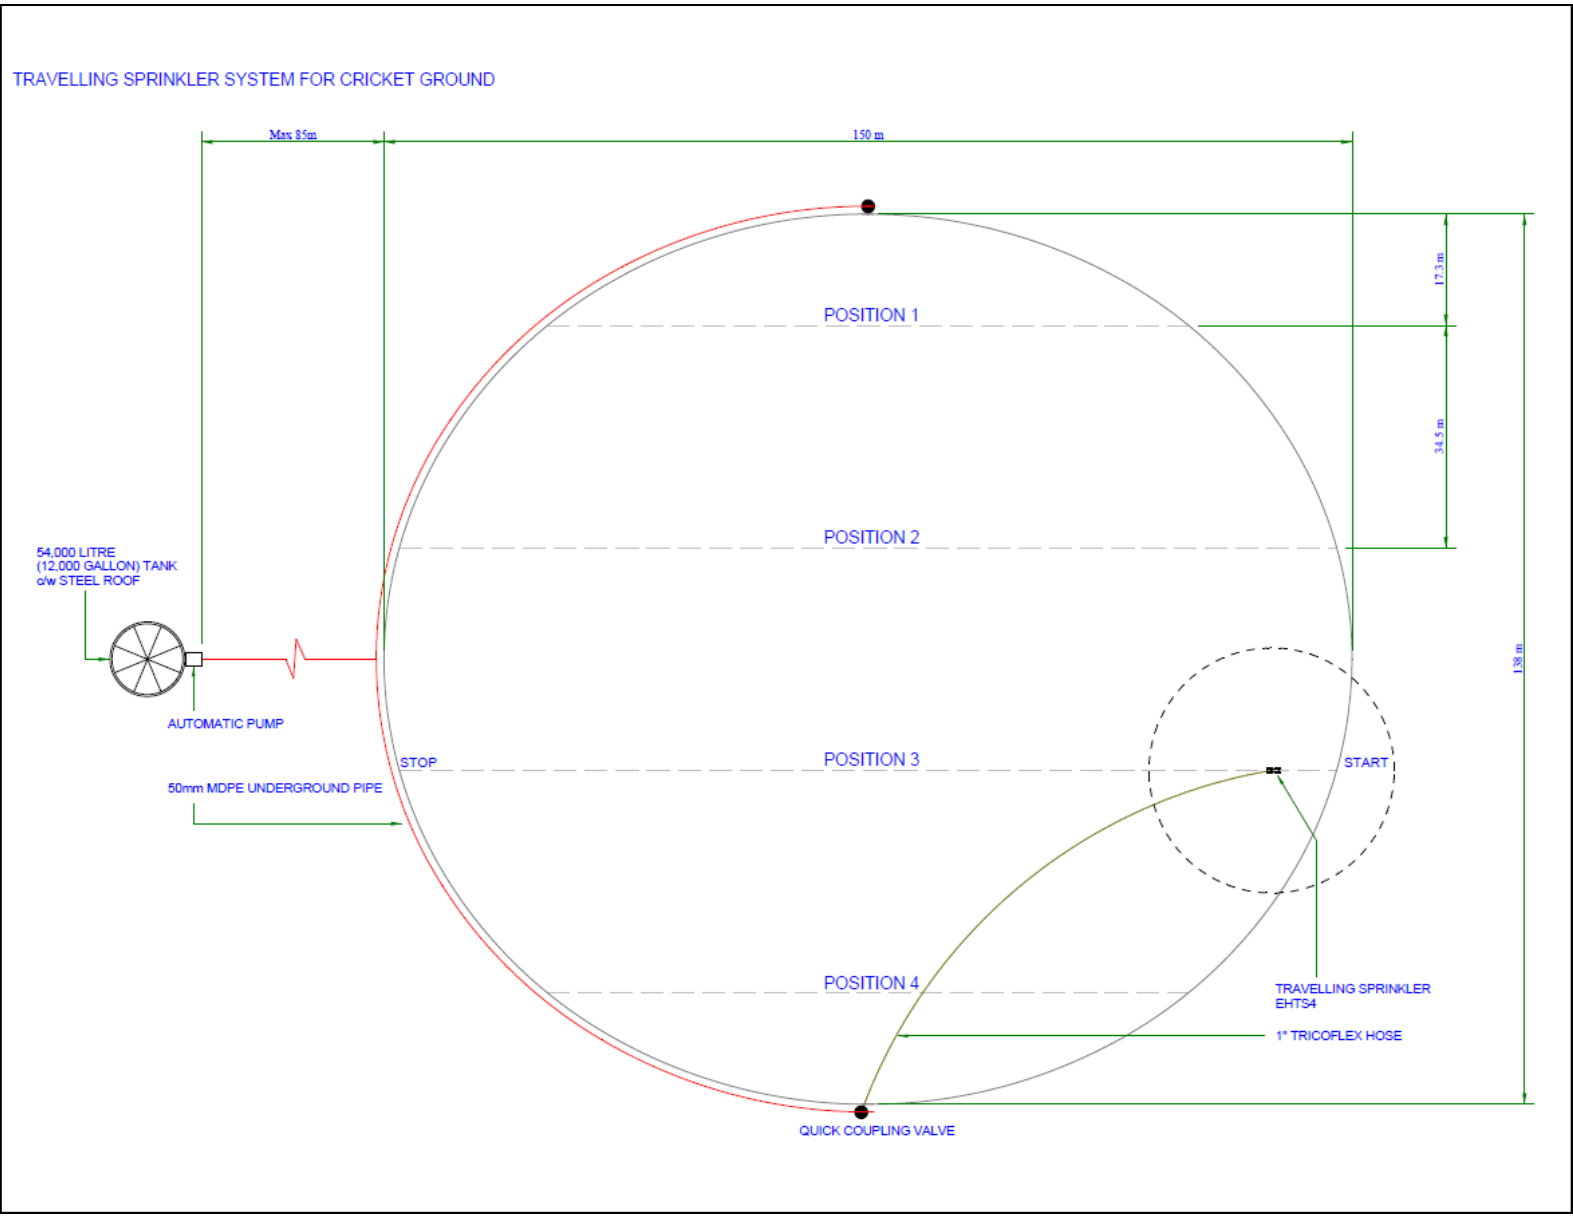




Cricket Pitch Watering

Drawing Ref:

5403

Notes:

POP UP SPRINKLER SYSTEM FOR CRICKET SQUARE

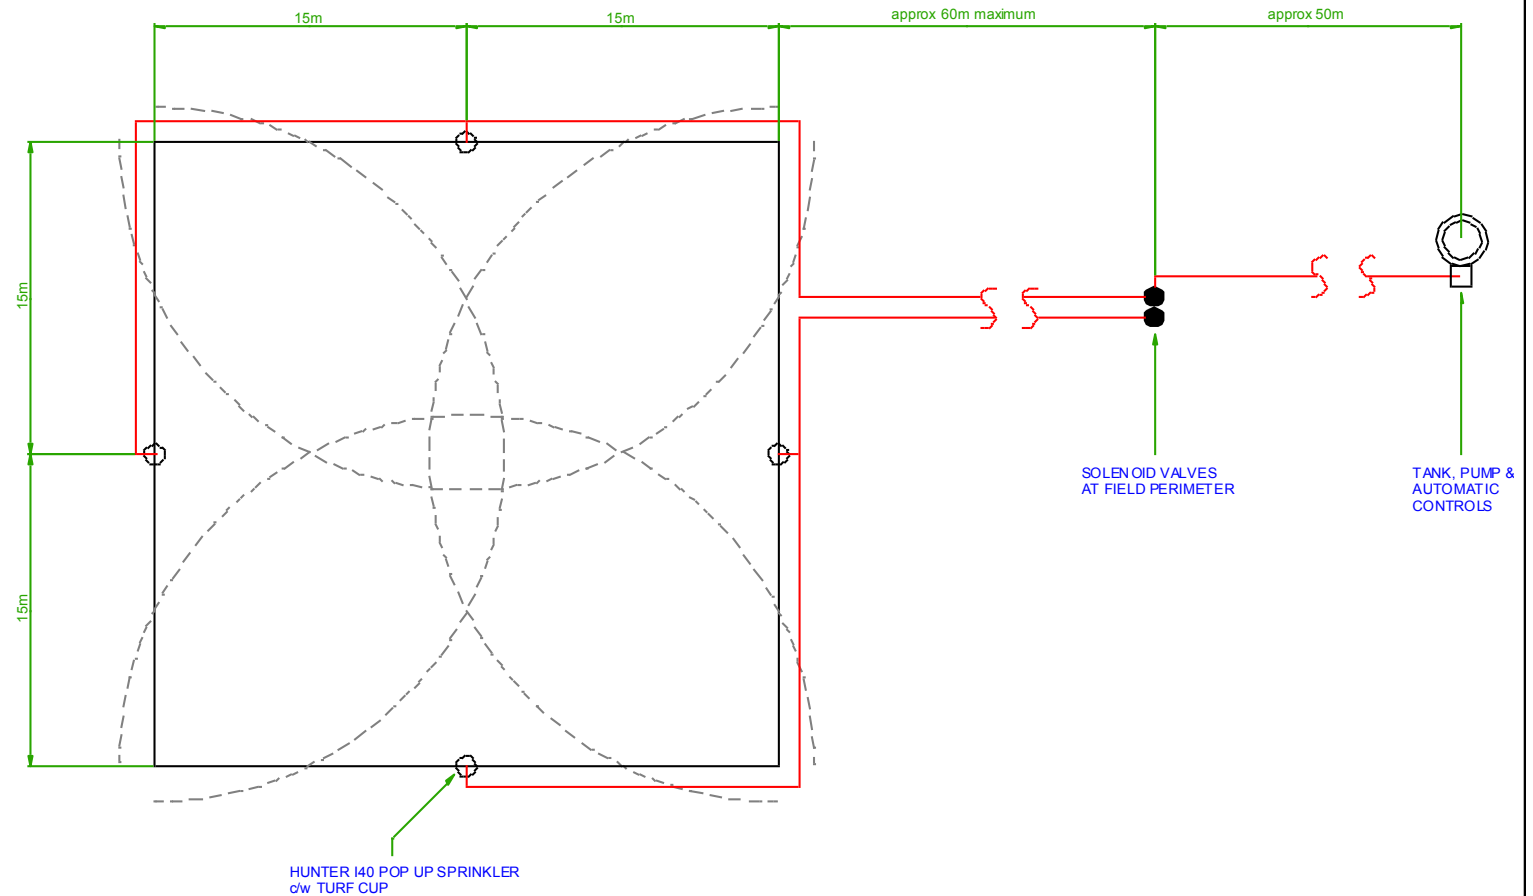

Crick, Northampton NN6 7XS
01788 823811
sales@access-irrigation.co.uk
www.access-irrigation.co.uk