



# Green Wall - Retaining Wall


<b>Drawing Ref:</b>  <b>3402</b>	<b>Description:</b>  CNL dripper system for typical retaining wall with planter bags/pockets. System will include break tank and pump set with automatic controls. Guide prices assume 1 planter bag per 0.75m <sup>2</sup> of wall area. Automatic control price based on a 5 zone system.	<b>Guide Price</b>  Pipe & drippers approx. £9 per planting bag. Automatic controls - approx. £300/100m <sup>2</sup> of wall. Pump & Tank set £1600
<b>Drawing Ref:</b>	<b>Description:</b>	<b>Guide Price</b>  £
<b>Drawing Ref:</b>	<b>Description:</b>	<b>Guide Price</b>  £
<b>Drawing Ref:</b>	<b>Description:</b>	<b>Guide Price</b>  £



# Green Wall - Retaining Wall

Drawing Ref:  
3402

Notes:

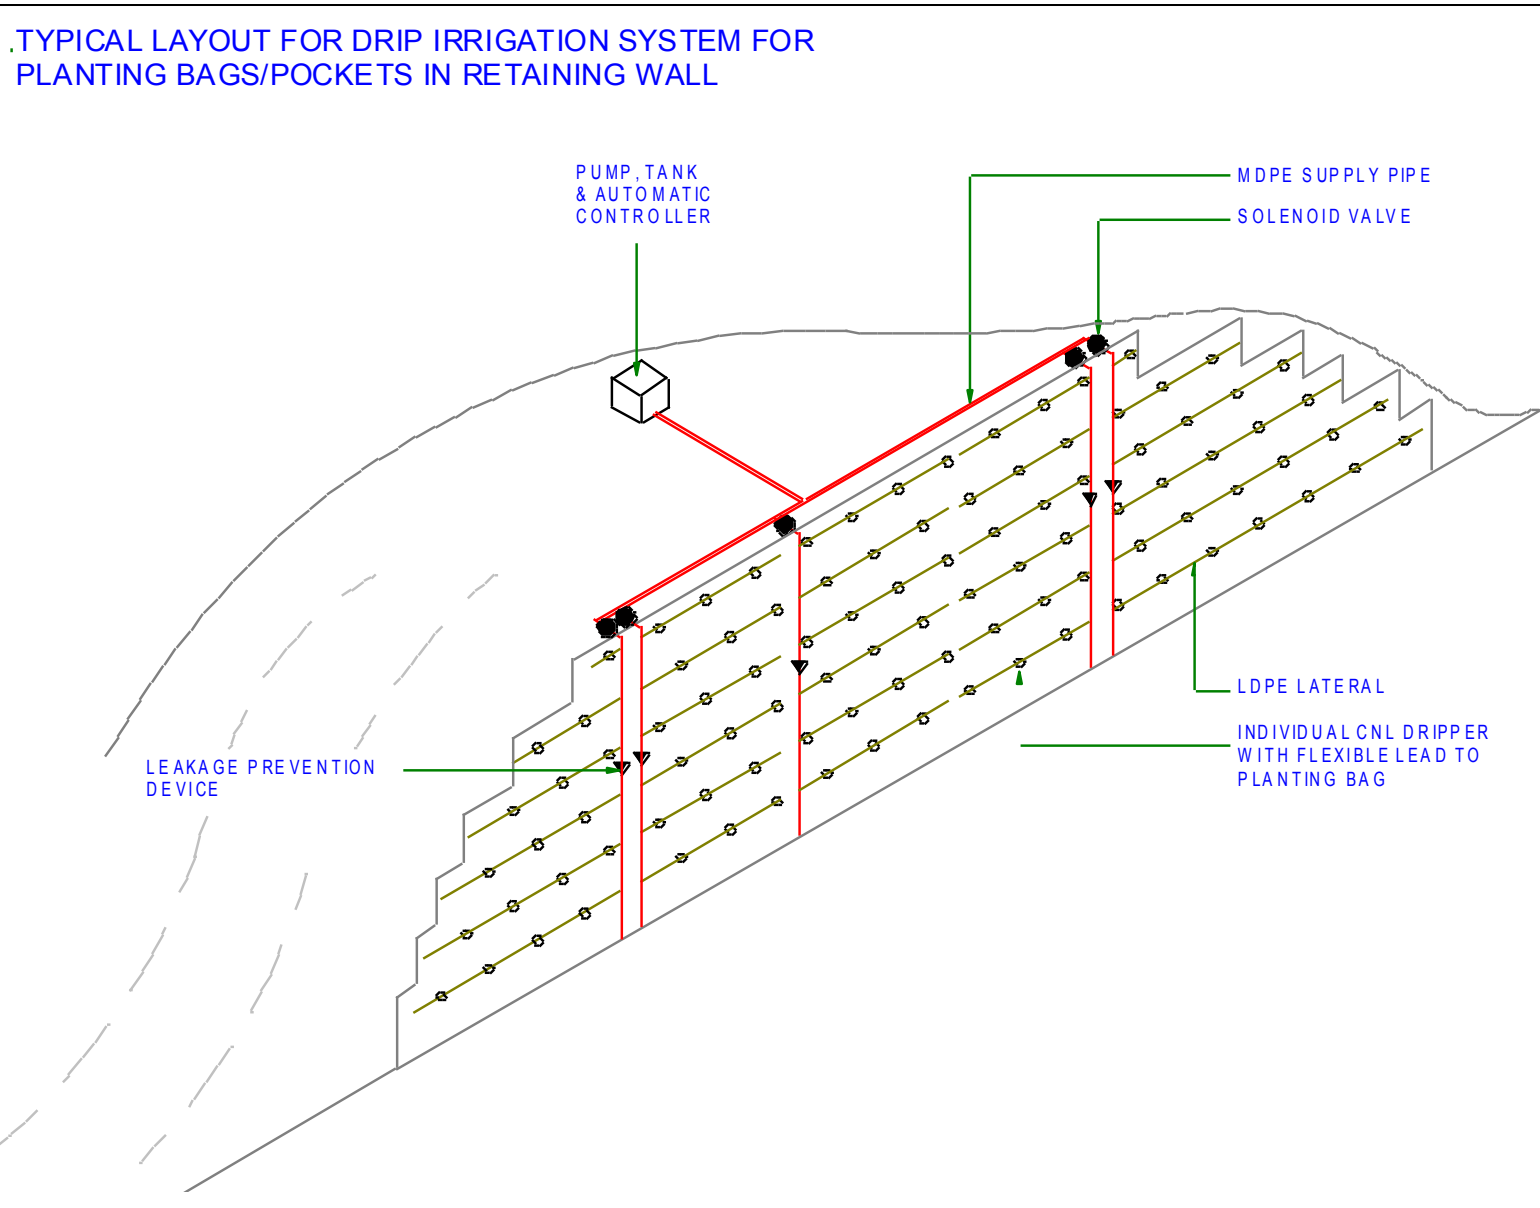

Crick, Northampton NN6 7XS  
01788 823811  
sales@access-irrigation.co.uk  
www.access-irrigation.co.uk