



Crick, Northampton NN6 7XS  
 01788 823811  
 sales@access-irrigation.co.uk  
 www.access-irrigation.co.uk



Lowara e-HM pump



WRAS approved 5,000 litre storage tank (10,000 litre option)

**Description**

Designed as a low cost watering solution for 1 football or rugby pitches, the system consists of a Speedy Rain reel irrigator; a water storage tank and pump to give the required pressure and 100m of underground pipe to the hydrant boxes.

The system will allow 7.6mm of water to be applied to both 66m x 100m pitch over an 3 day period, watering the pitch in 3 passes.

A full system specification is available on request

**Technical Specifications**


Sprinkler	Speedy Rain 32/90 reel irrigator with 90m of 32mm hose
Water Tank	1.9m diameter plastic WRAS approved tank with type AB air gap. 5,000 litre capacity. Minimum mains inflow required: 1,150 l/h. A 10,000 litre tank option is available for minimum water inflows of 680 l/h
Pump	Horizontal, multistage stainless steel pump, single phase. Larger pump option available for faster rewind speed
Distribution Pipe	100m of 50mm black 12 bar MDPE terminating in three underground hydrant boxes at the end of the pitch

**Speedy Rain 1-pitch Sprinkler Package**



Do not scale off this drawing  
All dimensions should be checked on site  
E. & O.E.

© ACCESS IRRIGATION LTD

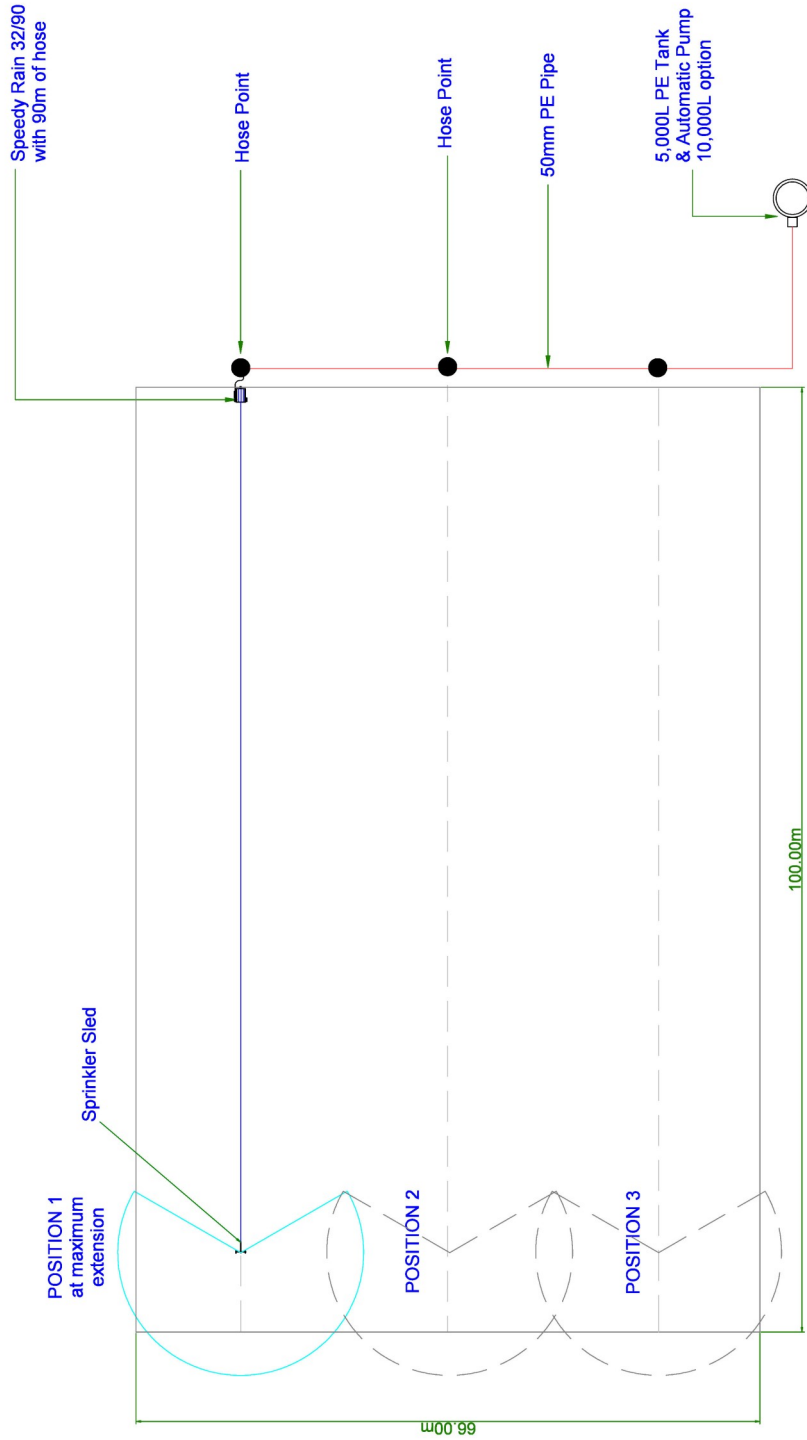

Project:	SPEEDY RAIN 32/90 IRRIGATOR
Title:	SYSTEM LAYOUT
Scale:	1:500 @ A3
Date:	12/02/19
Drawing No.:	