




Do not scale off this drawing
All dimensions should be checked on site
E. & O.E.

© ACCESS IRRIGATION LTD

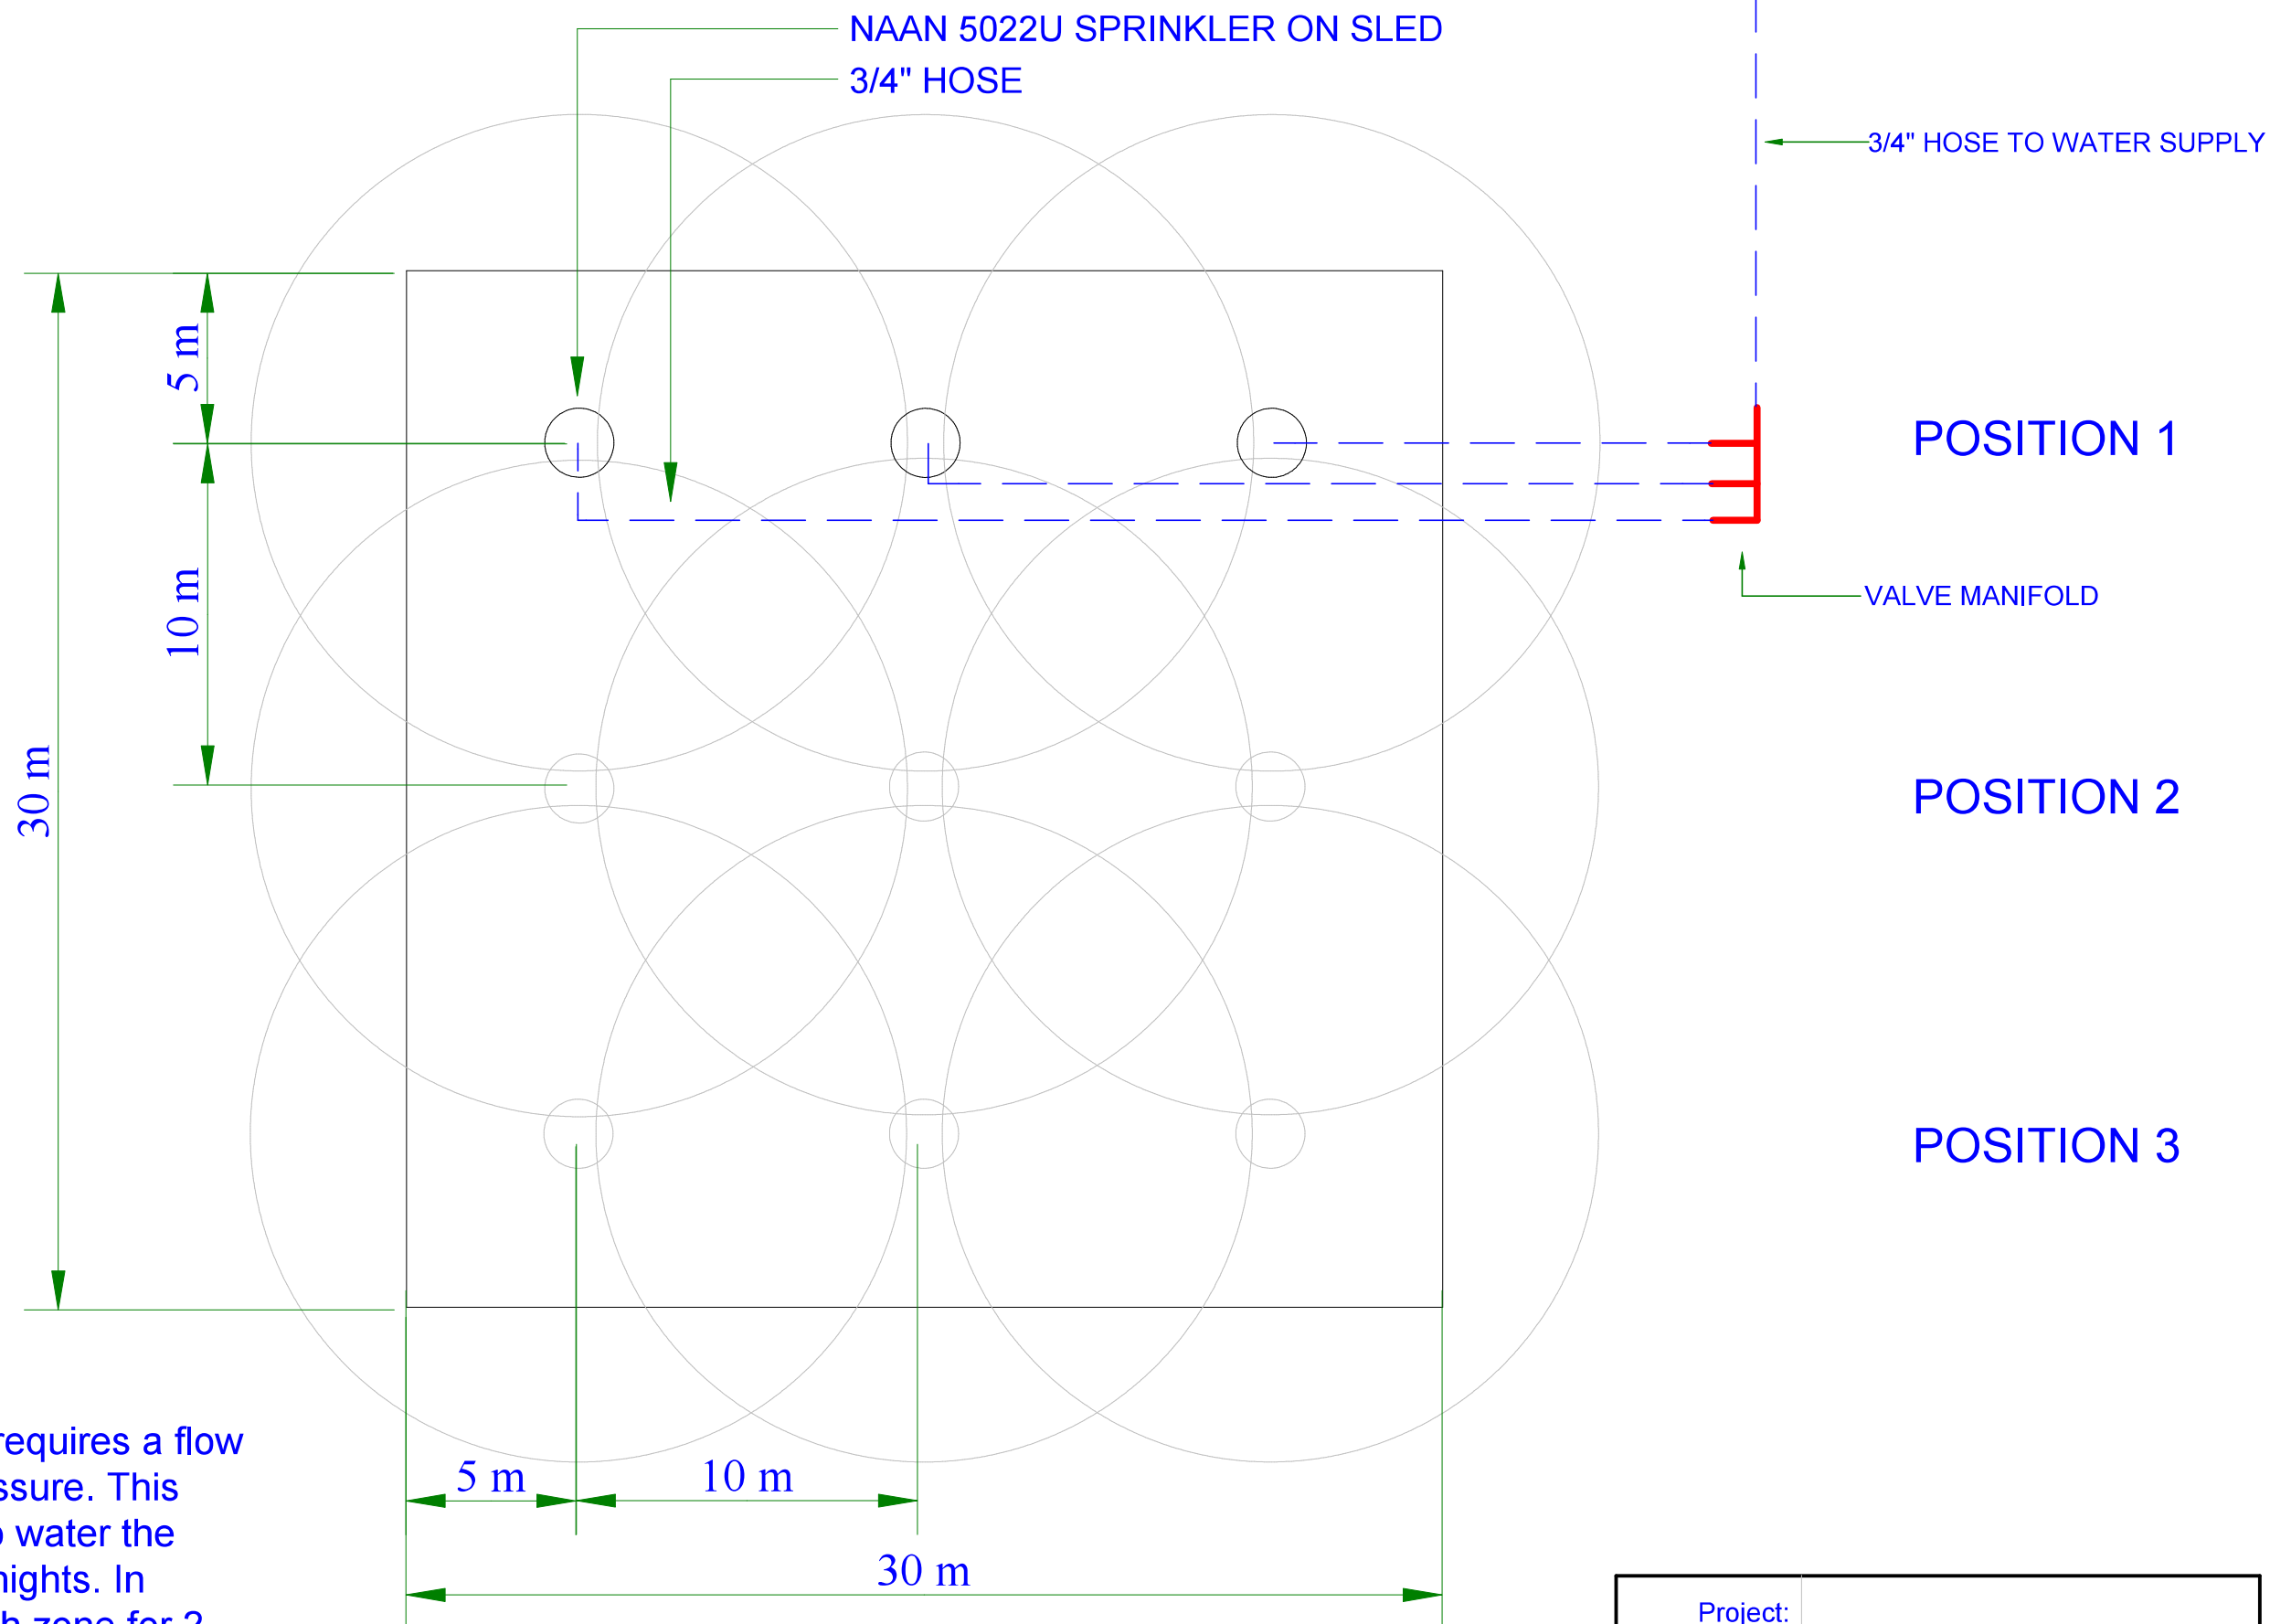

NOTE - This system requires a flow of 360l/h at 3 bar pressure. This system is designed to water the entire square over 3 nights. In summer, operate each zone for 2 hours and 30 minutes.

Project:	
Title:	Portable Cricket Square Package
Scale:	
Date:	03/02/20 REV: 0
Drawing No:	SCS1TP3