




Do not scale off this drawing  
All dimensions should be checked on site  
E. & O.E.

© ACCESS IRRIGATION LTD

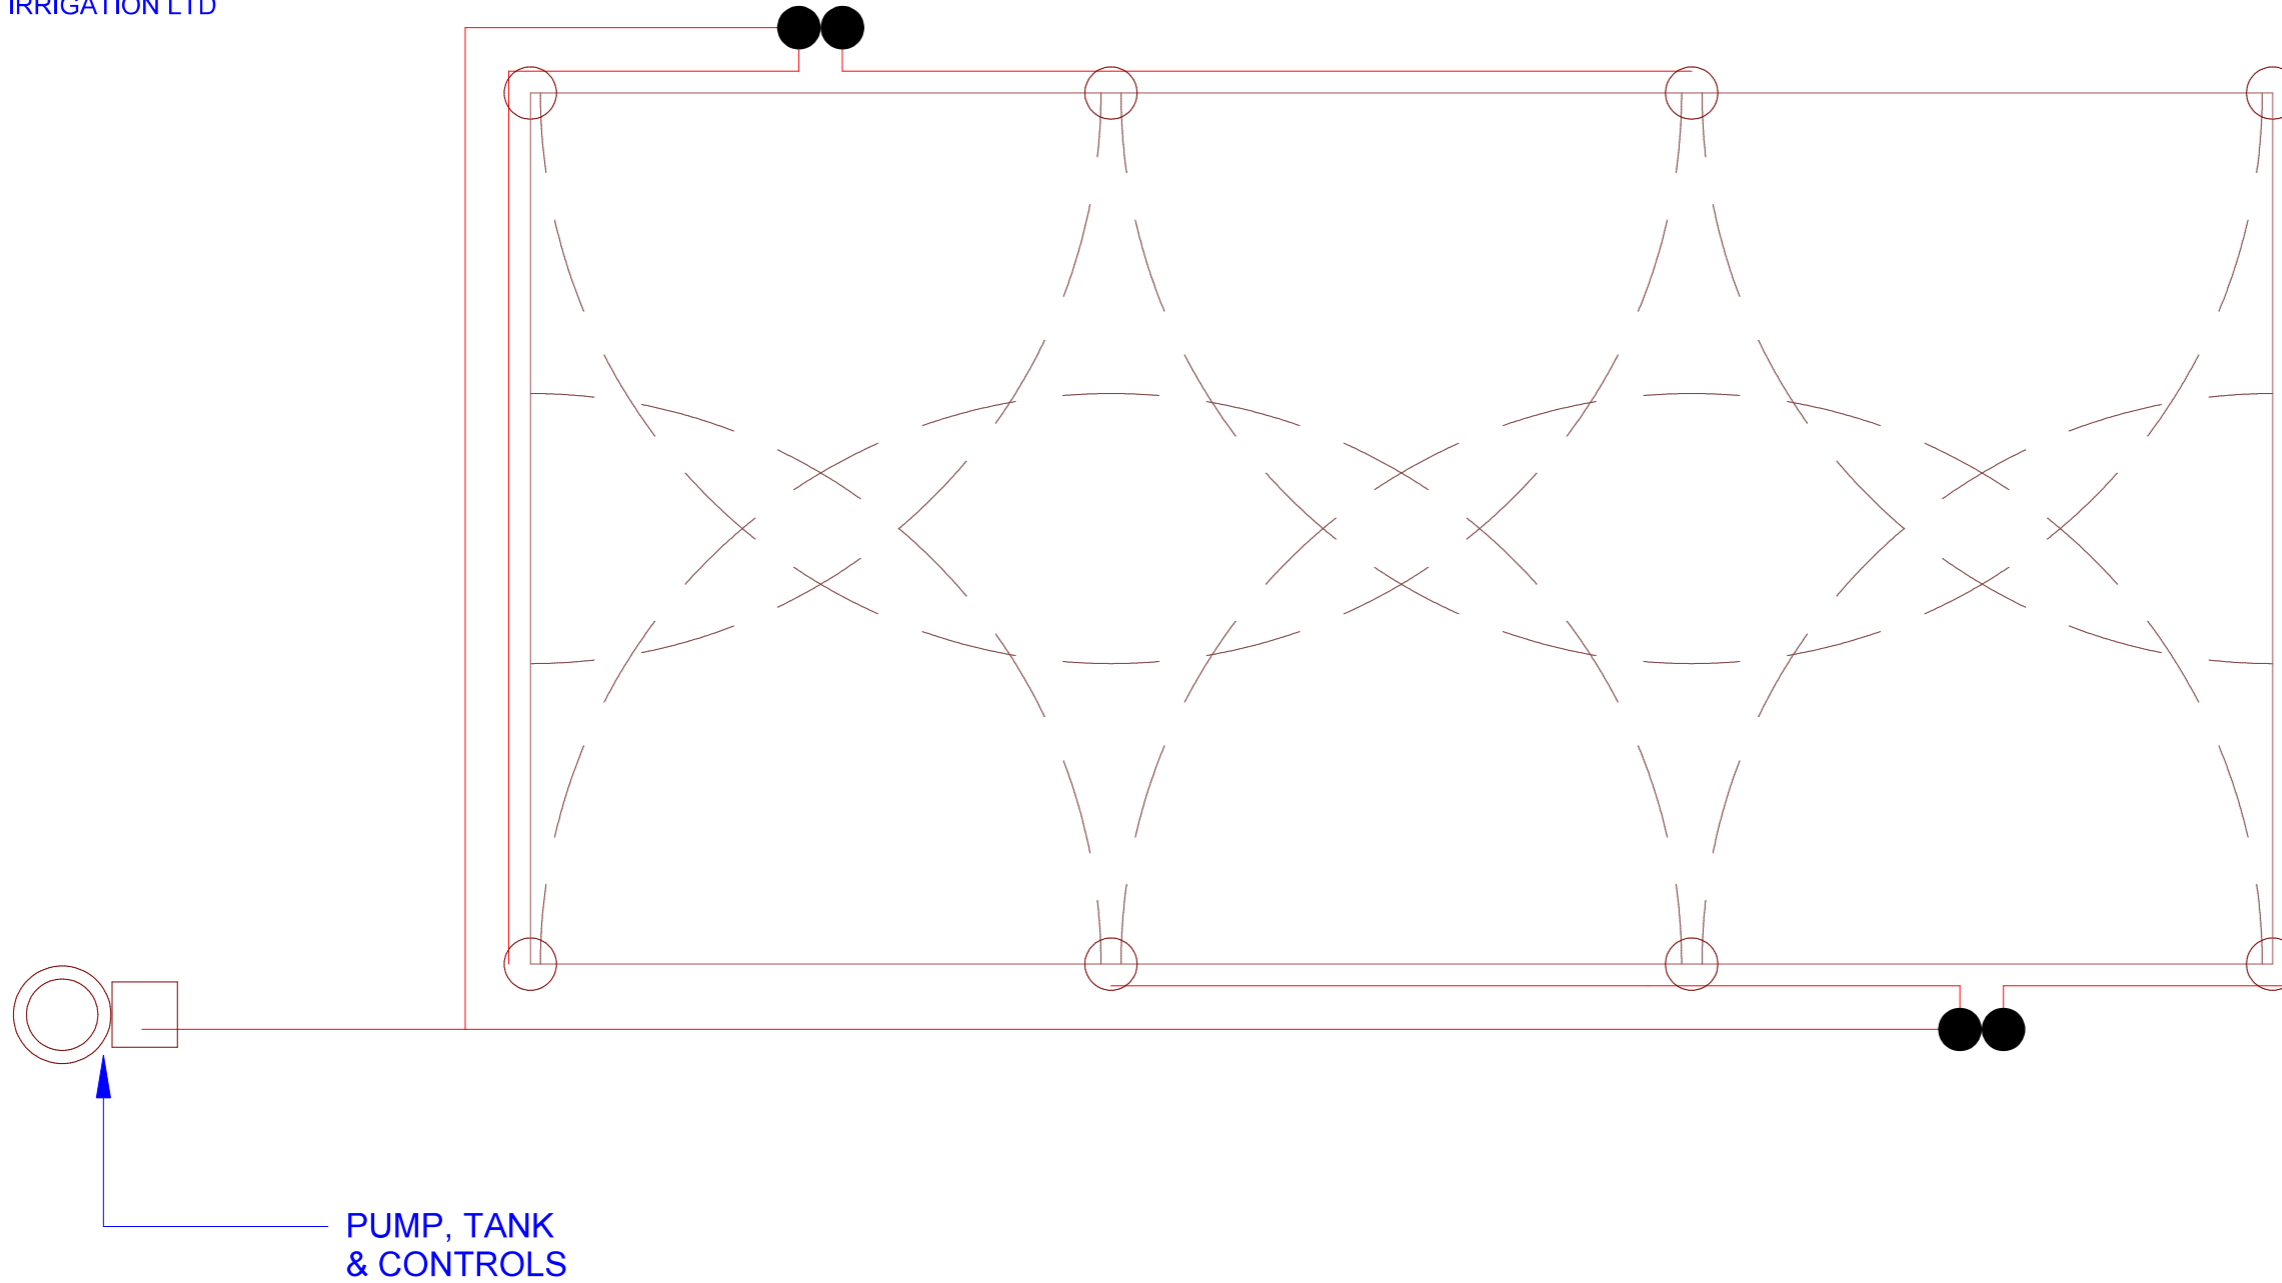

KEY	
	HUNTER PGP-ULTRA SPRINKLER
	SOLENOID VALVE
	MDPE PIPE

Project:	SMP24
Title:	Riding Area 20m x 40m
Scale:	N/A Rev: 0
Date:	14/02/20
Drawing No:	Quotes/Package irrigation/Equestrian