


Do not scale off this drawing All dimensions should be checked on site E. & O.E.

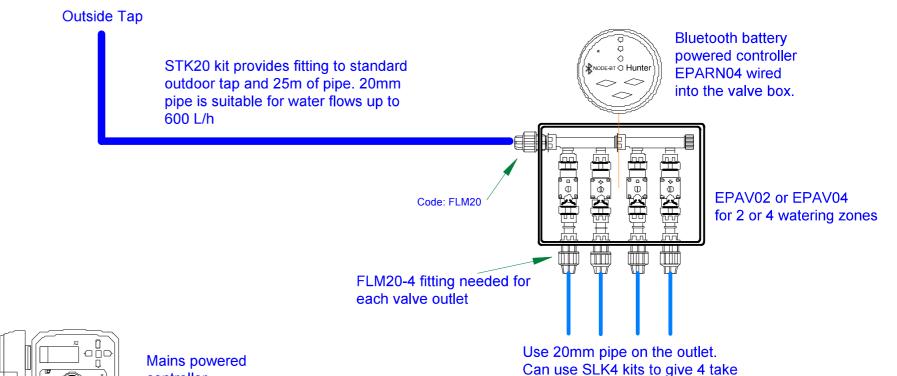

Small watering system

Hunter



off points on each line

Title: Irrigation control options for gardens

Rev: 0

Scale: 1:100 @ A3

Date: 15/01/2024

Drawing No: DR001

Large watering system

Underground Valve boxes

include all fittings except the inlet pipe connection and the outlet pipe fittings.

Grease crimps for cabling are included.


Valve boxes for mains powered controllers and battery powered controllers are available.

Multi-core cable

Low voltage cable should be taped to pipework. Connect to valves with grease crimps. Specify at least 1 more core than valves to provide a common return. e.g. Buy 6-core cable for 4 valves.

Pipework

Pipework to the valve boxes and out to the beds should be trenched approx. 300mm deep.

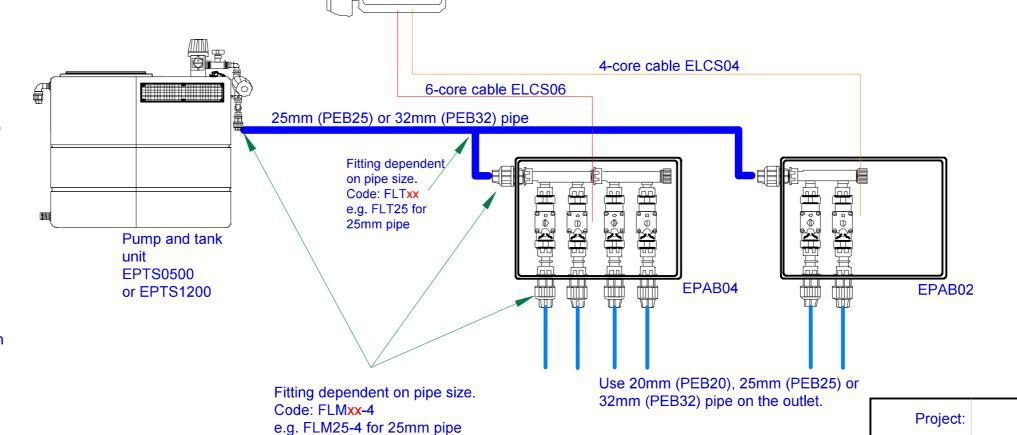

controller

EPARX08 or EPARX14