




T-tape is spaced one per row or 0.3m - 0.45m apart.
 Max run length 50m

Do not scale off this drawing
 All dimensions should be checked on site
 E. & O.E.

© ACCESS IRRIGATION LTD

For small beds - up to 400m of T-tape use 16mm pipe (PA16).
 For larger beds use 20mm pipe (PA20) and feed into the centre of the bed.

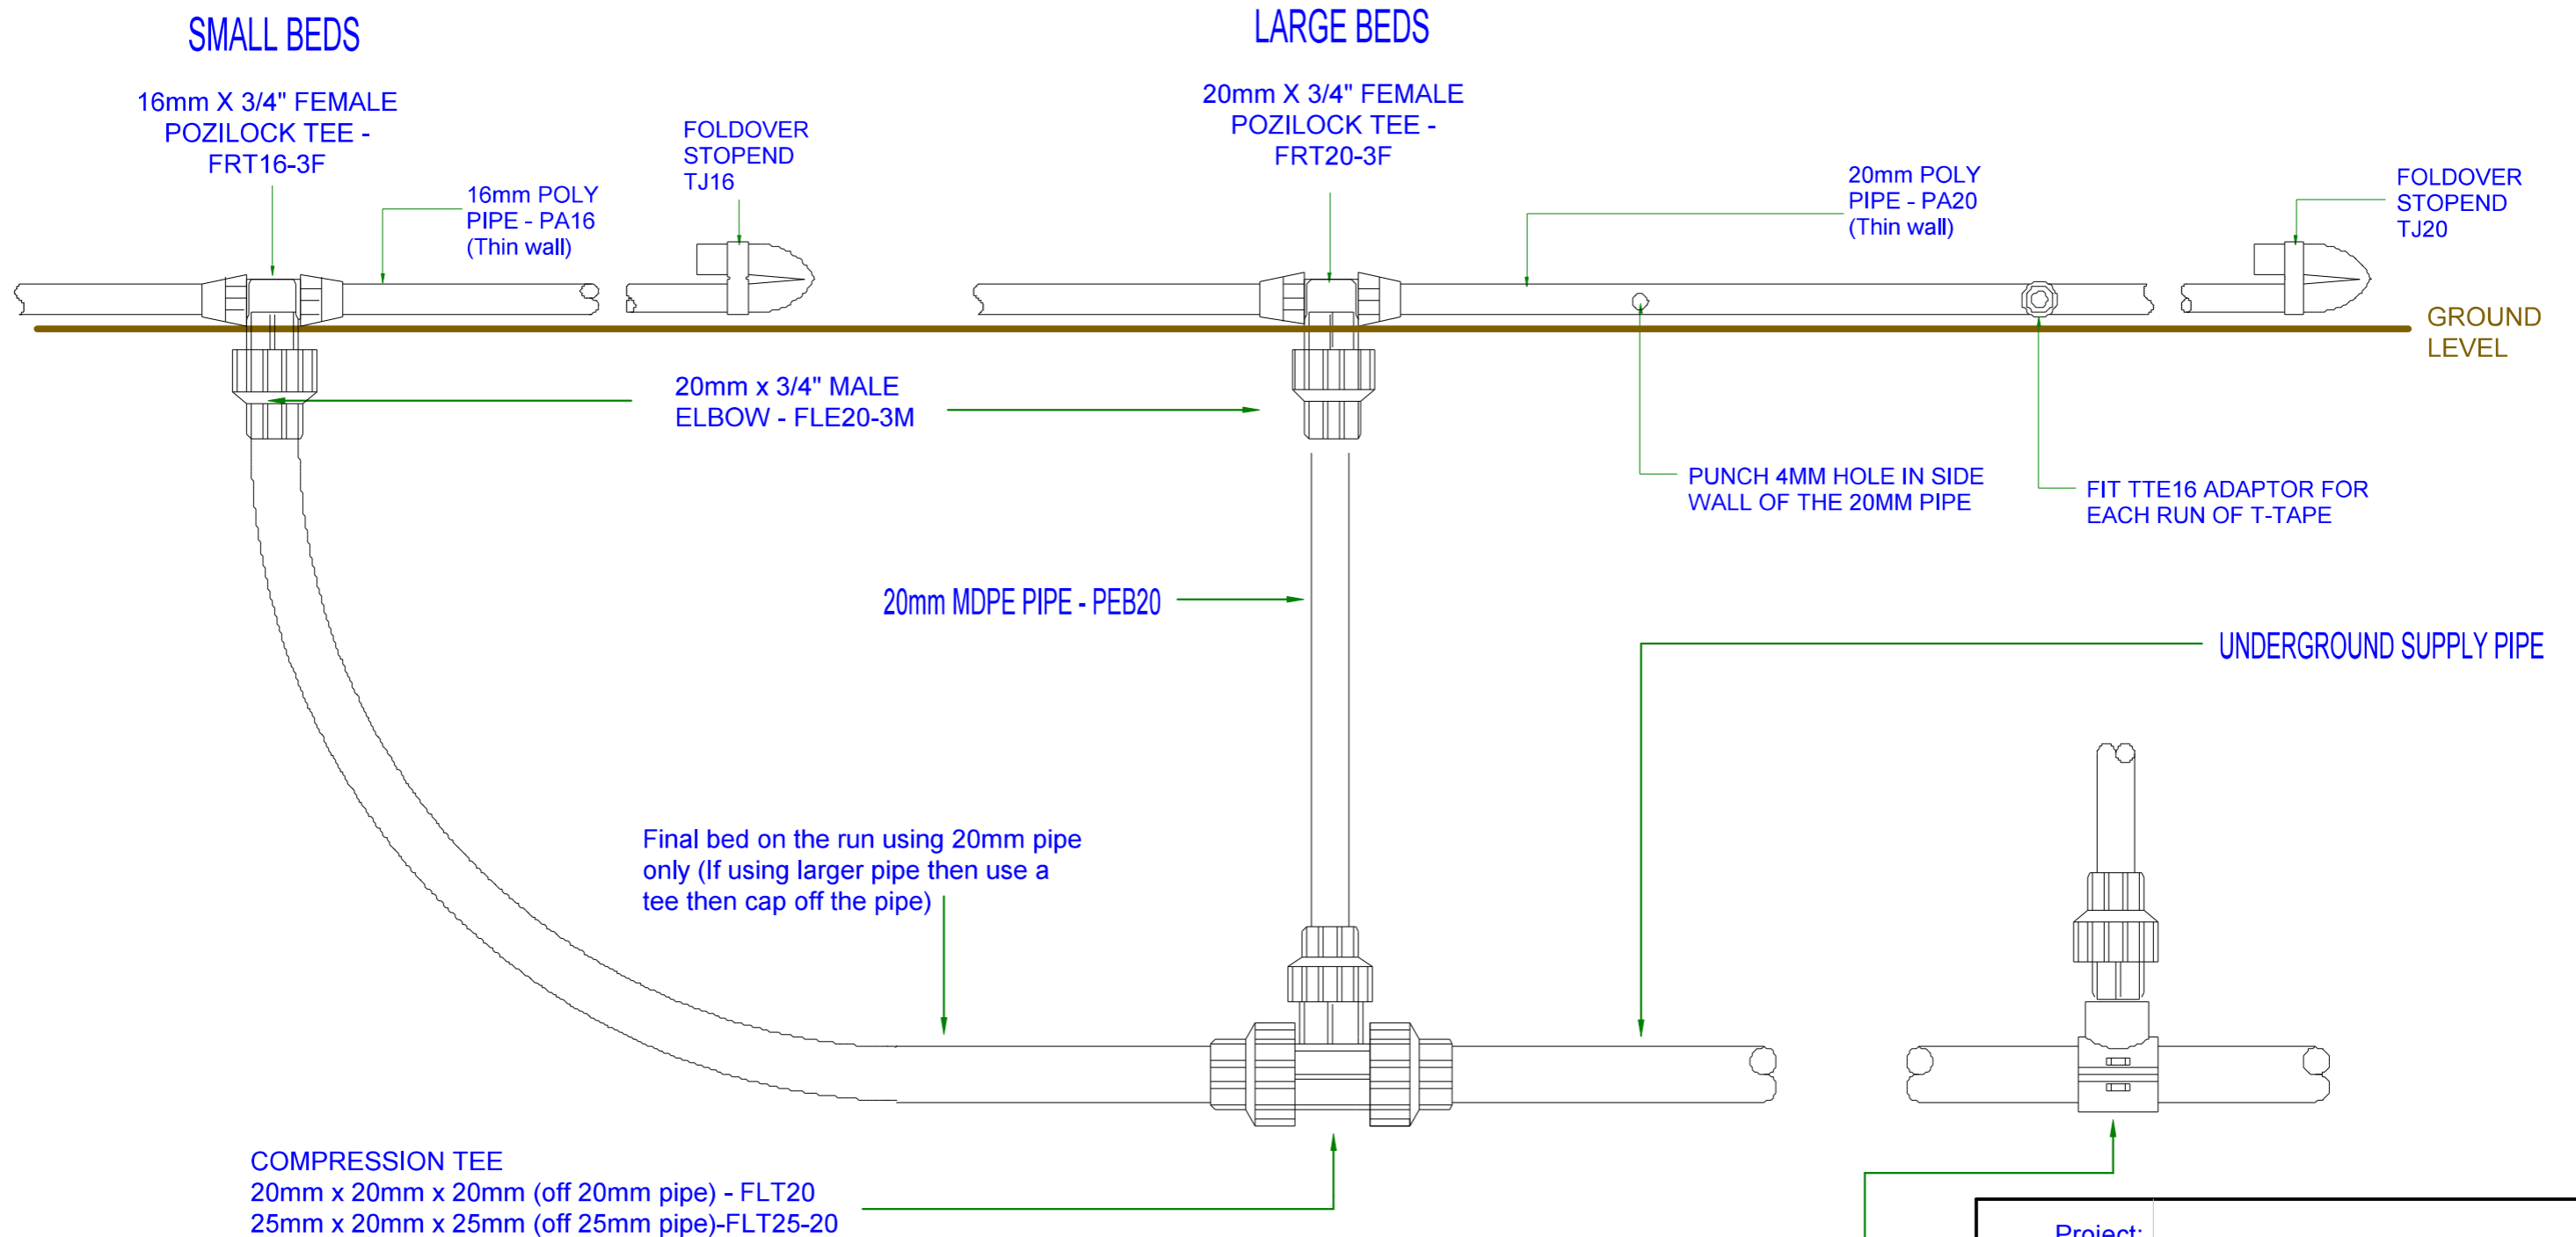

FOR PIPES 32mm AND ABOVE:

SADDLE plus
 MALE STUD 20mm x 1" FLM20-4

Project:	
Title:	DR003 T-tape takeoff drawing
Scale:	
Date:	Jan-24
Drawing No:	