
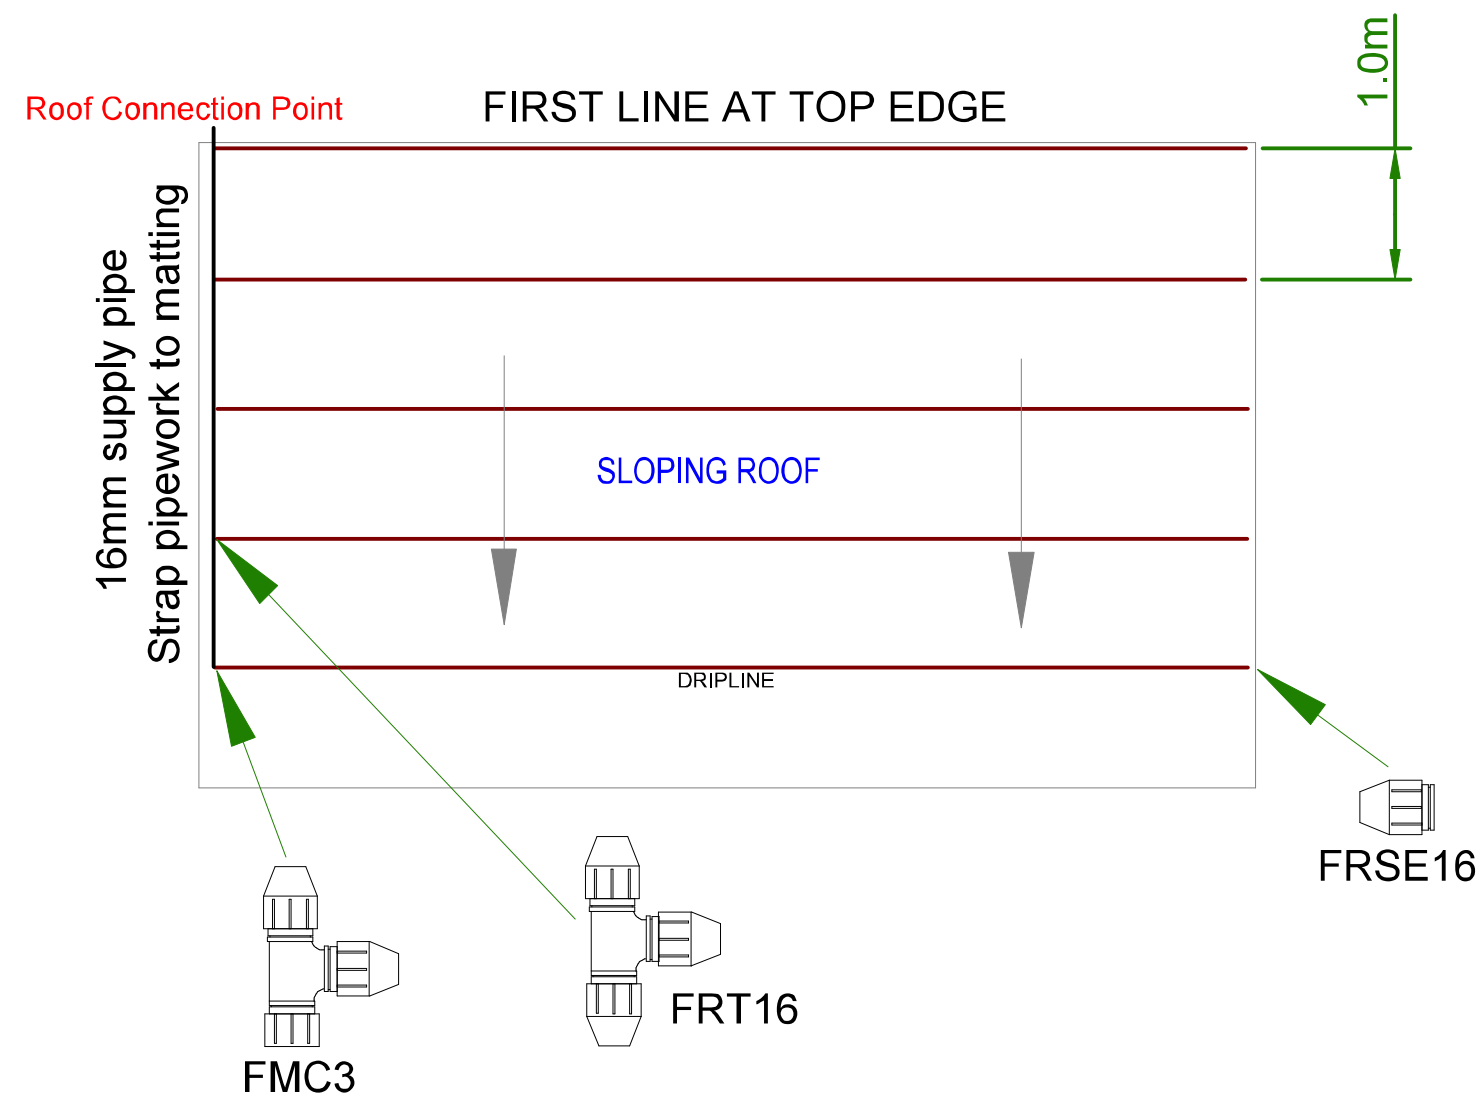


ESVA3

TO BE FITTED INTERNALLY  
IN ROOF SUPPLY PIPEWORK

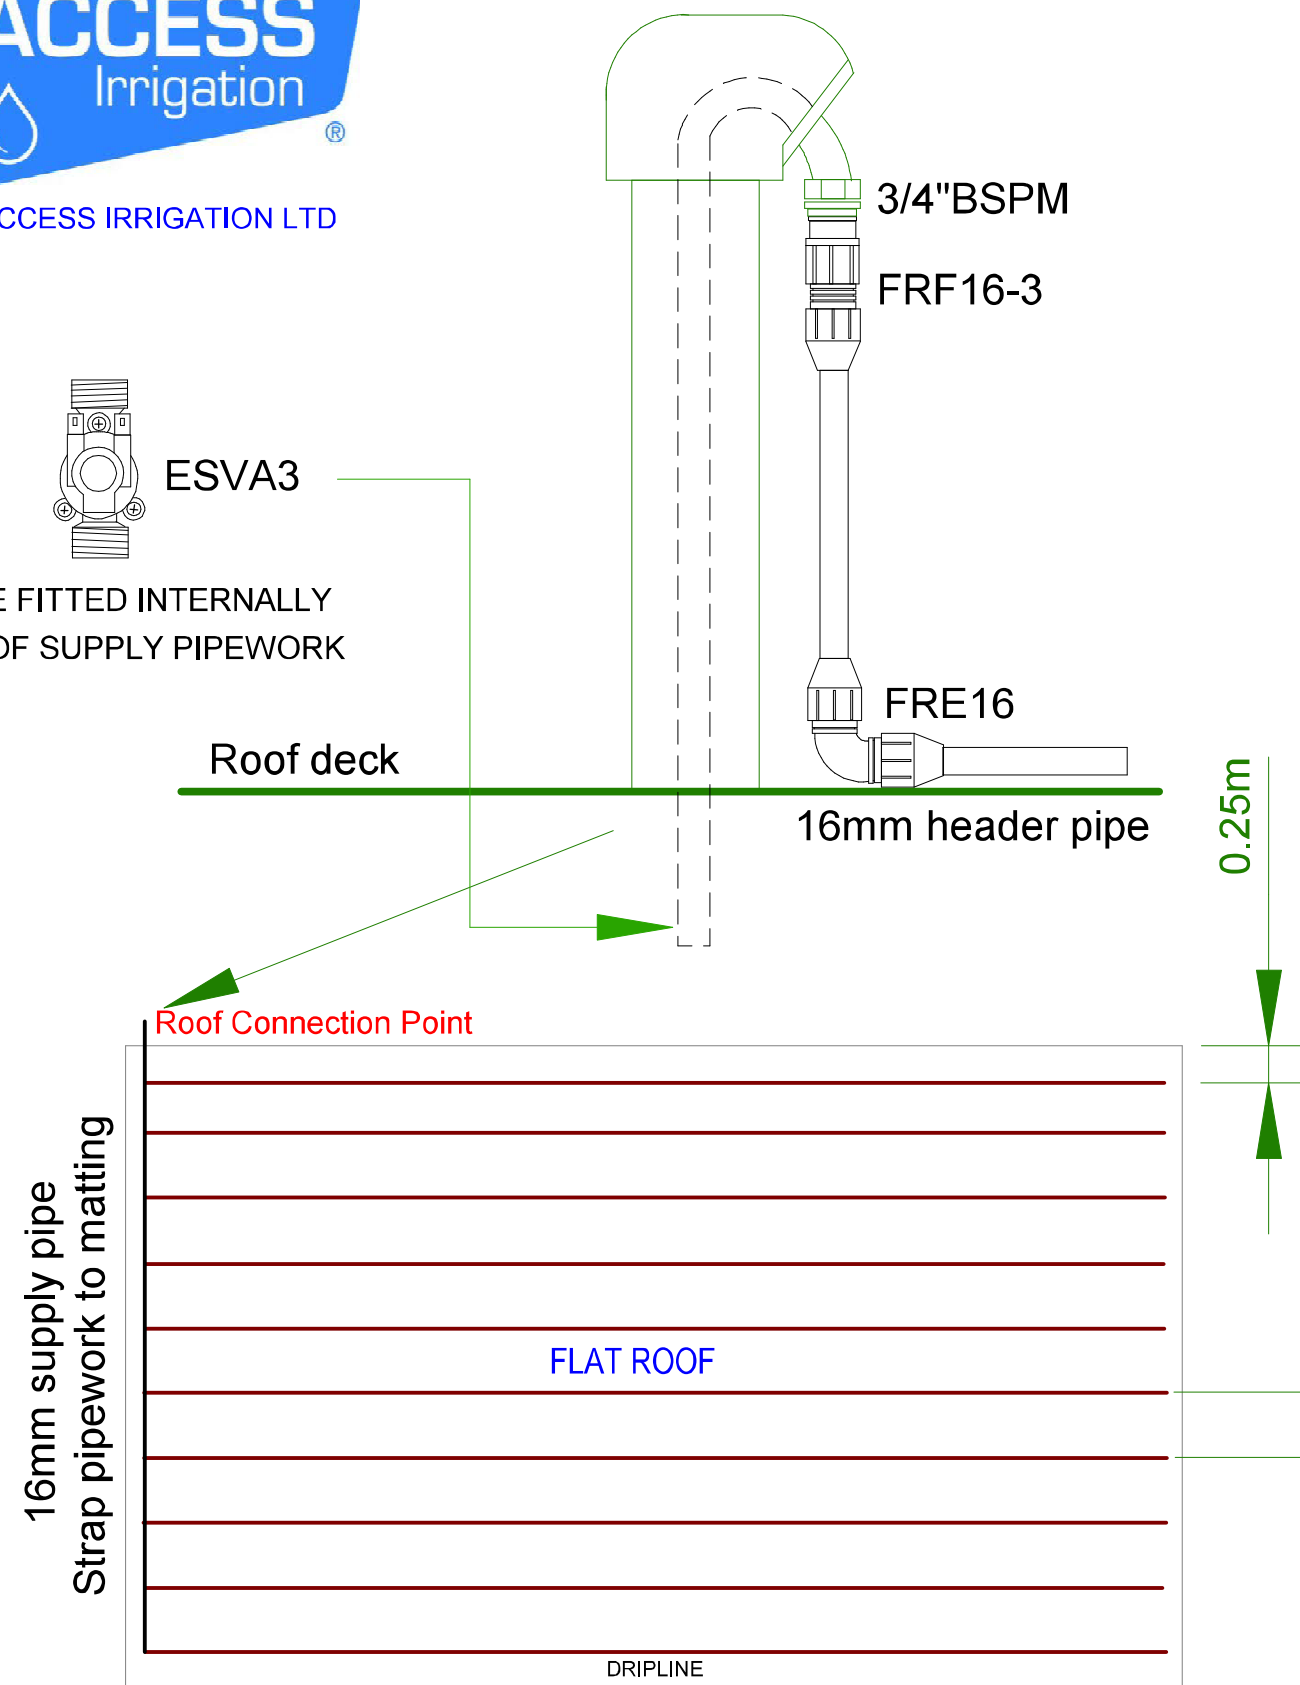

Secure driplines with pegs if sufficient depth or strap directly to mat

**AVOID DAMAGE TO WATERPROOFING**

Drawing DR039	RESIDENTIAL GREENROOF PACKAGE (SGR50) LAYOUT DRAWING
Date: 07/2025	
Rev: 3	