




Do not scale off this drawing
All dimensions should be checked on site
E. & O.E.

© ACCESS IRRIGATION LTD

FILTER & PRESSURE REGULATOR CONNECTED TO TAP OUTLET

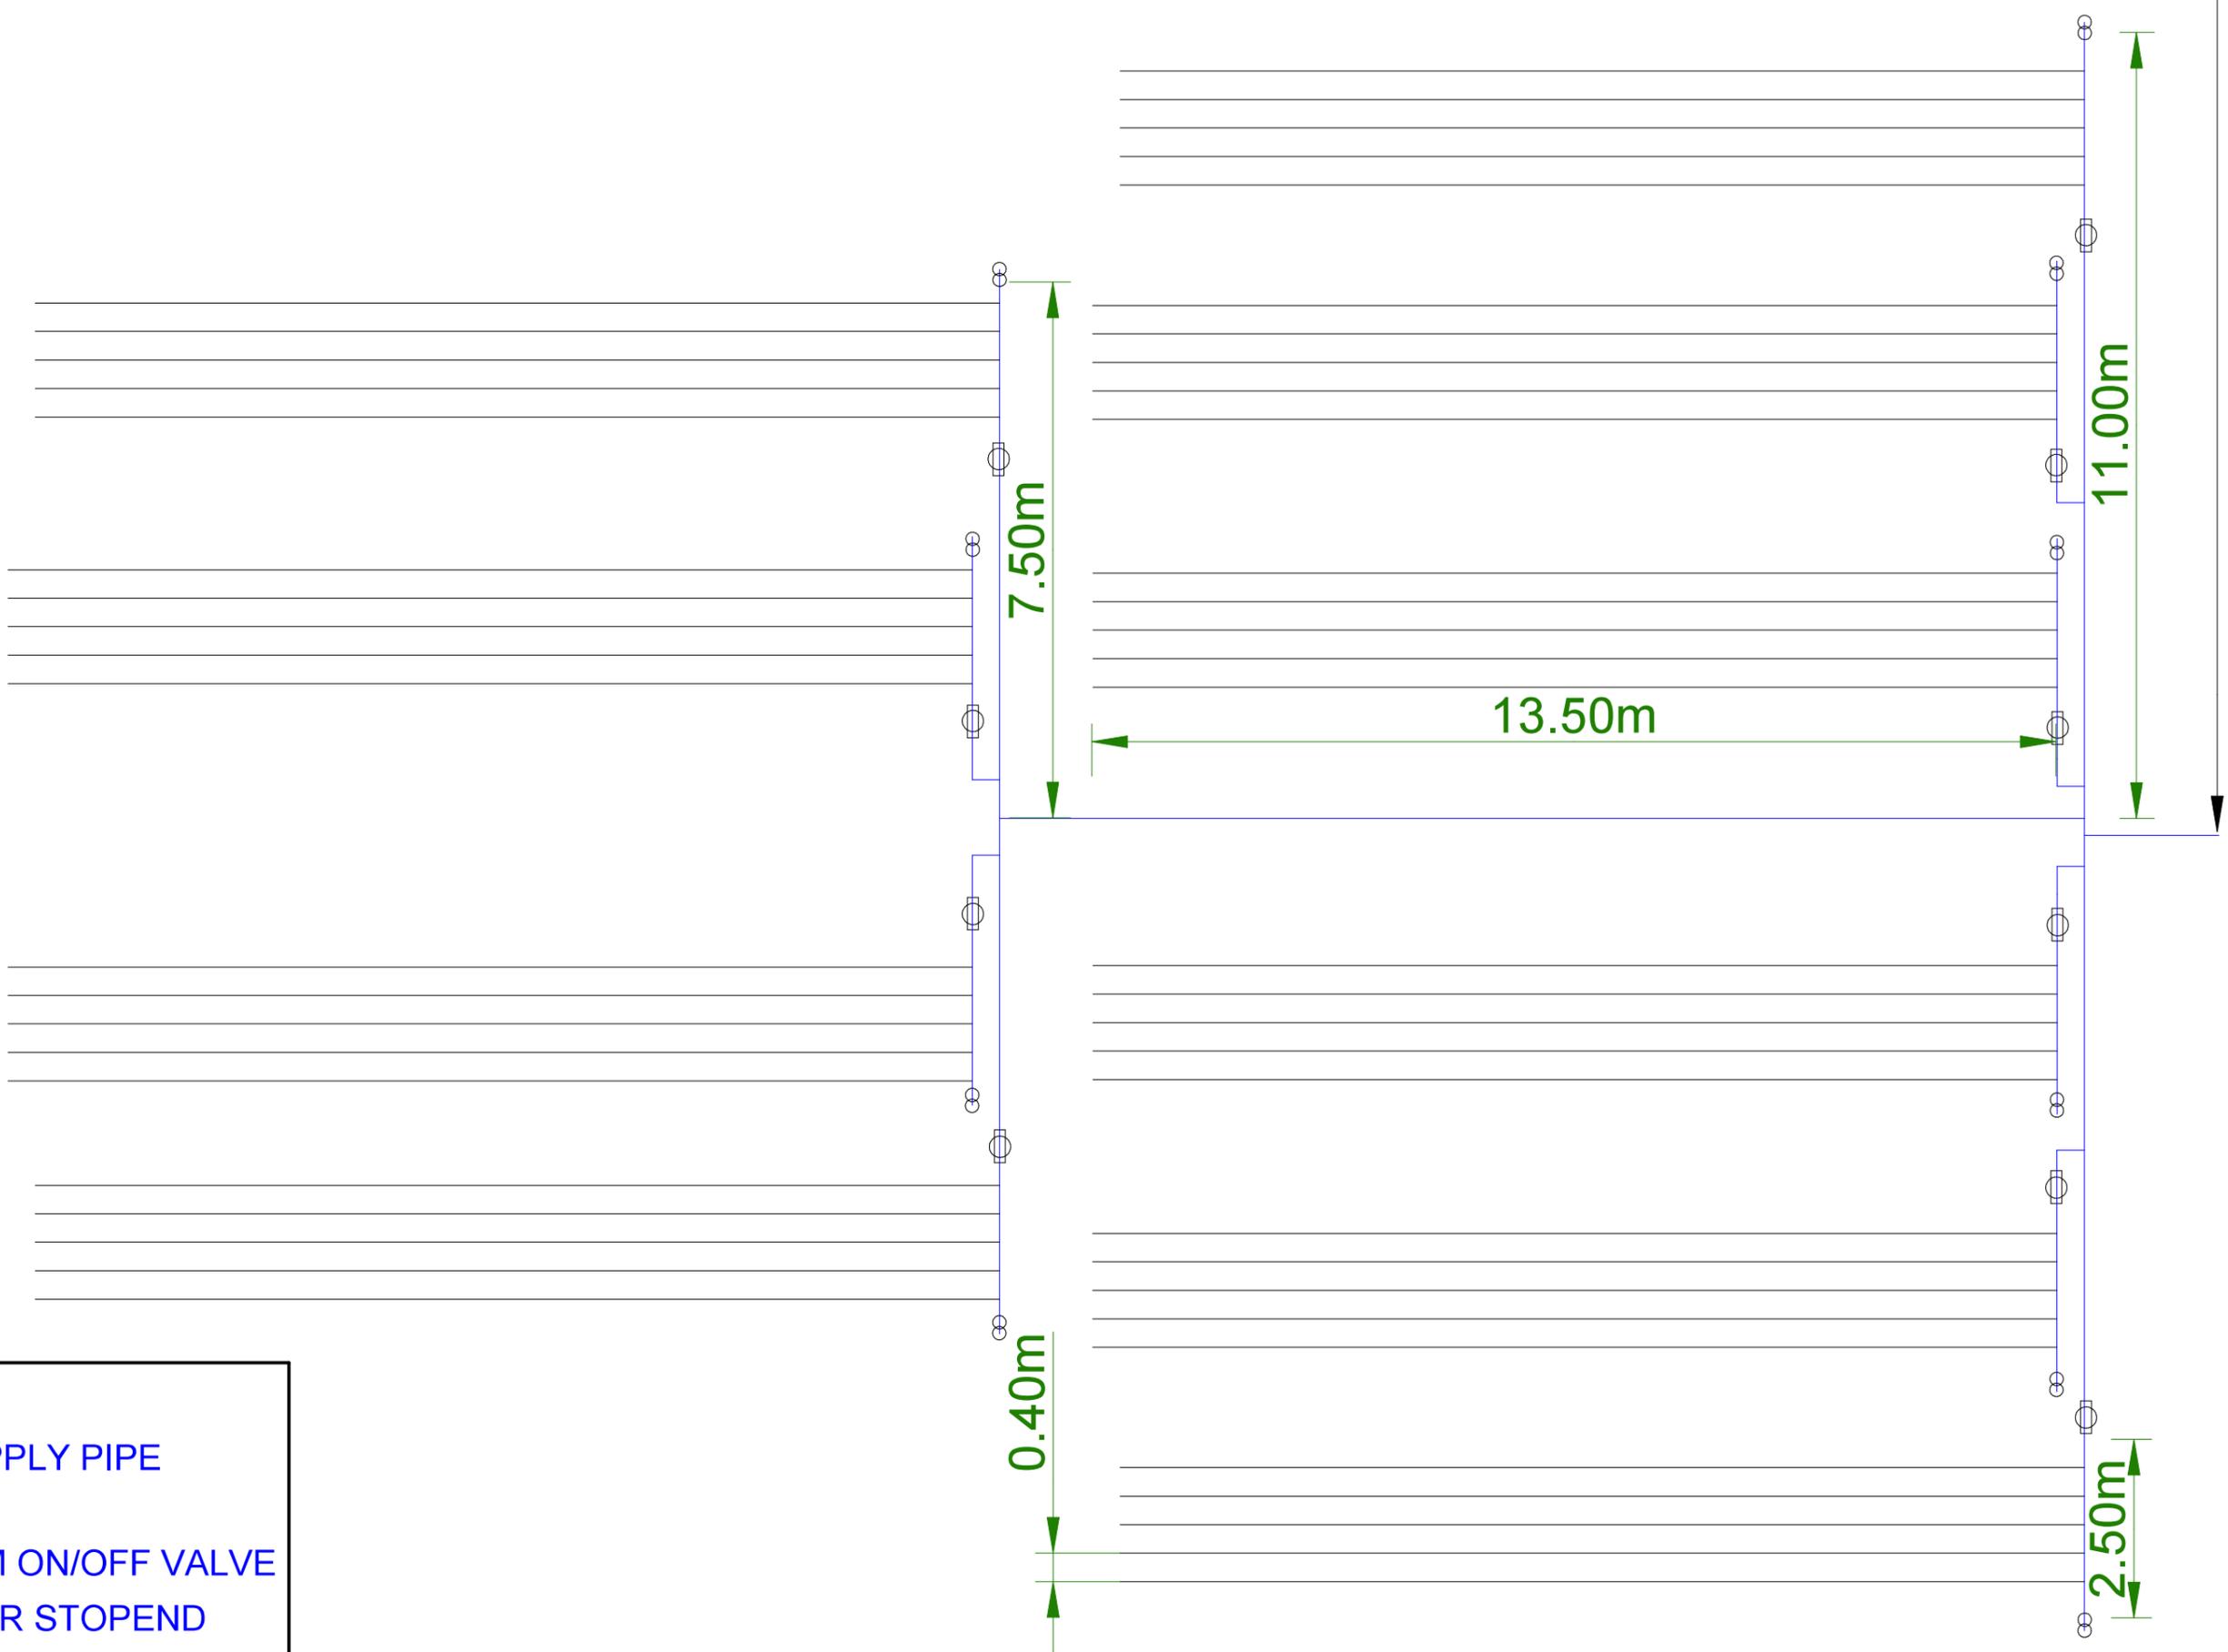

KEY

- = 20MM LDPE SUPPLY PIPE
- = T-TAPE RUN
- = POZILOCK 20MM ON/OFF VALVE
- = 20MM FOLDOVER STOPEND

Title: T-TAPE SYSTEM - LARGE
 Drawing No: DR018 Rev: 0