



Crick, Northampton NN6 7XS  
 01788 823811  
 sales@access-irrigation.co.uk  
 www.access-irrigation.co.uk



Travelling sprinkler in operation—cover not included




Rega 4 wheel sprinkler



Lowara e-HM pump



WRAS approved 20,800 litre storage tank

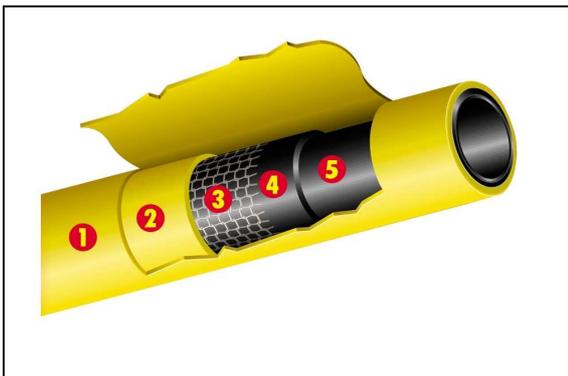

100m of Tricoflex hose



Metal hose trolley

### Description

Designed as a complete watering solution for football and rugby pitch watering, the system consists of a Rega travelling sprinkler with hose and hosereel; a large water storage tank and pump to give the required pressure and 50m of underground pipe to the hydrant box.

The system will allow 24mm of water to be applied to a 68m x 110m pitch over a 6 day period.

A full system specification is available on request

### Technical Specifications


Sprinkler	Rega 4 wheel travelling sprinkler. Supplied with hose trolley and 100m of 1" hose
Water Tank	2.6m diameter plastic WRAS approved tank with type AB air gap. 20,800 litre capacity. Minimum mains inflow required: 1,250 l/h
Pump	Horizontal, multistage stainless steel pump, single phase
Distribution Pipe	50mm black 12 bar MDPE terminating in an underground hydrant box

# Rega Travelling Sprinkler Package



Do not scale off this drawing  
All dimensions should be checked on site  
E. & O.E.

© ACCESS IRRIGATION LTD

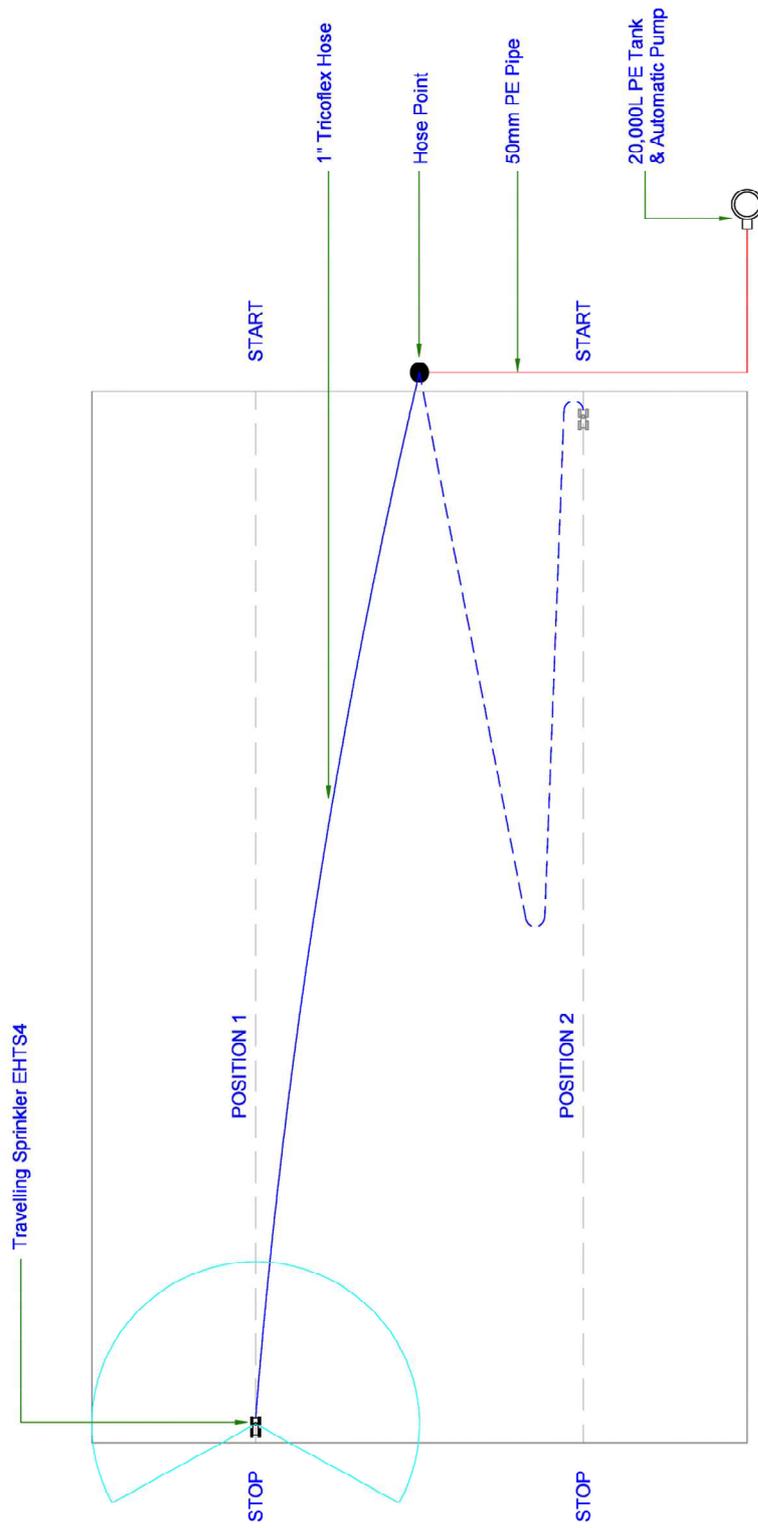

Project:	TRAVELLING SPRINKLER SYSTEM FOR PITCH 68m x 110m
Title:	SYSTEM LAYOUT
Scale:	1:500 @ A3
Date:	25/10/18
Drawing No:	